


Street: Golden Terrace Dr. X-Street: Culdesac
 OFFICIAL USE ONLY

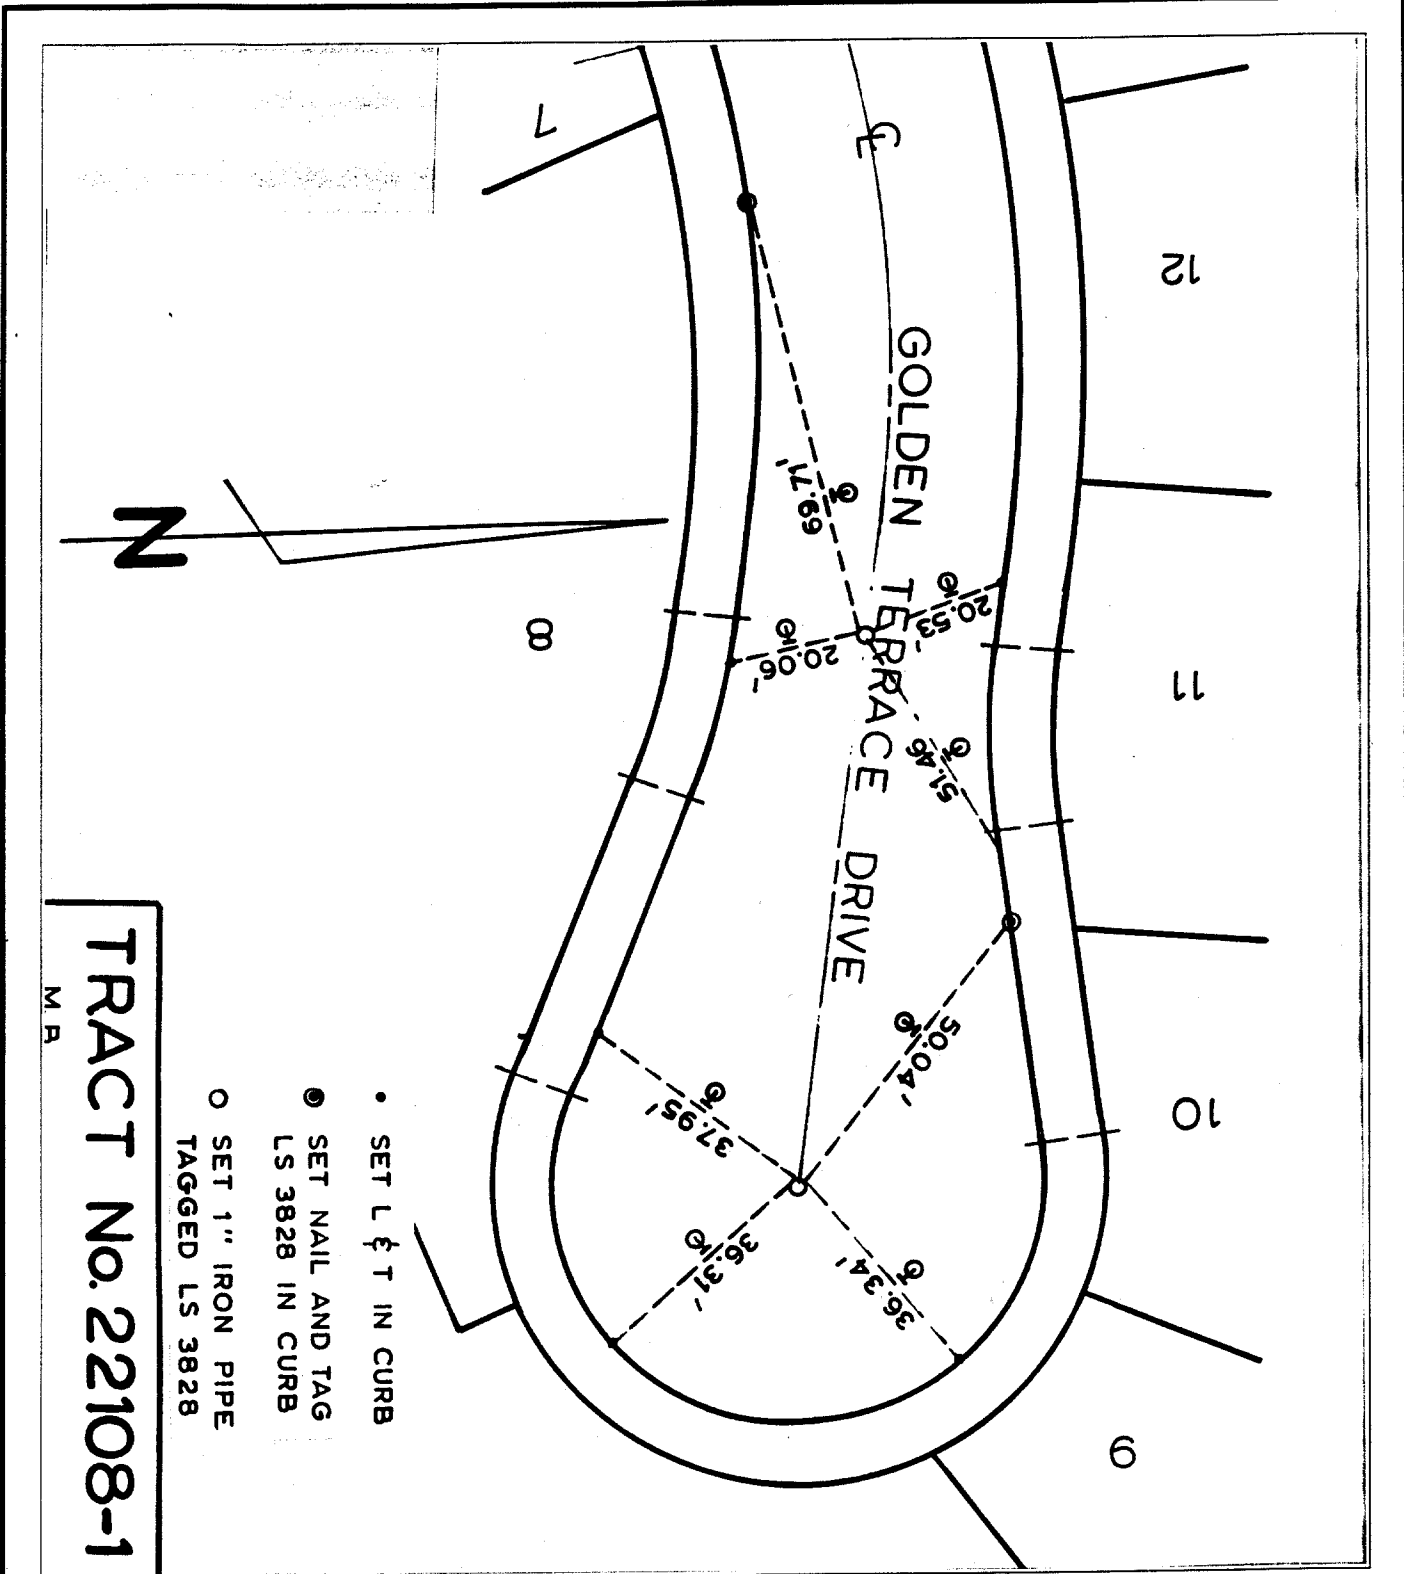

TRACT No. 22108-1
 M.B.

- SET L & T IN CURB
- SET NAIL AND TAG LS 3828 IN CURB
- SET 1" IRON PIPE TAGGED LS 3828

- ✕ FD. Ramset Nail on T/C
- FD. LD. & TK. on T/C
- FD. "C" Nail on T/C
- Set LD. & TK. on T/C

Scale: _____
 Date: _____
 Drawn by: _____
 W.O.: _____
 F.B.: _____

OFFICIAL TIE PLAT

CITY OF RIVERSIDE

These ties are for the purpose of perpetuating the found monumentation. No claim is made as to the relationship of the points or lines shown hereon to true boundary locations.

Sheet 1 of 1
 File No.: _____