


3524. T/F

Street: Goodview Ave X-Street: Monument Dr.  
 OFFICIAL USE ONLY

WCCORNER  
 TR. 7/94  
 DATE: 4-5-75 JO. 75-236

PARTY NO AND NUMBERS: Joe Boullera H. Evans R. Diaz Jr. F.B. 1039 PAGE 113

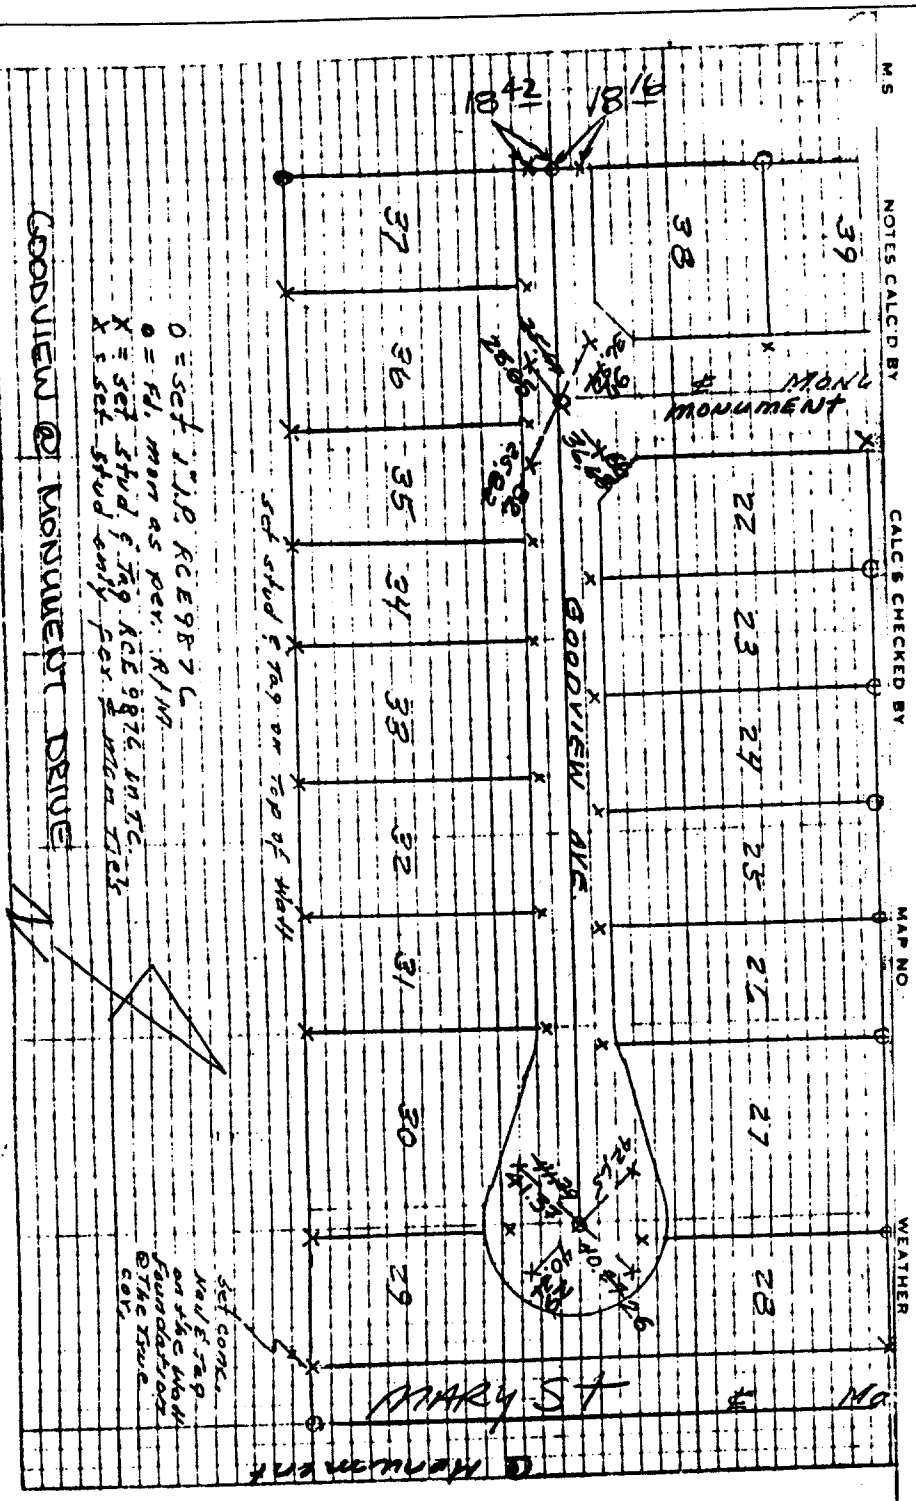

ALBERT A. WEBB ASSOCIATES 3788 MCCRAY STREET RIVERSIDE, CALIFORNIA 92506

GOODVIEW @ MONUMENT DRIVE

O = set 1" LD. RC E 987 C  
 O = fd. mon as per. R/M  
 X = set stud of top ACE 987 C. IN TC.  
 X = set stud only for 2" mon ties

set conc. and tag on the wall foundation @ the true cor.

- ✕ FD. Ramset Nail on T/C
- FD. LD. & TK. on T/C
- FD. "C" Nail on T/C
- Set LD. & TK. on T/C

**OFFICIAL TIE PLAT**  
**CITY OF RIVERSIDE**

These ties are for the purpose of perpetuating the found monumentation. No claim is made as to the relationship of the points or lines shown hereon to true boundary locations.

Scale:  
 Date:  
 Drawn by:  
 W.O.:  
 F.B.:

Sheet 1 of 1  
 File No.: