


3526.TIF

Street: Goodview Ave X-Street: Wily of Monument
 OFFICIAL USE ONLY

WCCO 4/14/81
 TR. 7194
 DATE: 4-2-78 JO. 75-236

PARTY NO AND NUMBERS: Joe Aguilera H. Evans R. Diaz Jr. F.B. 1039 PAGE 113

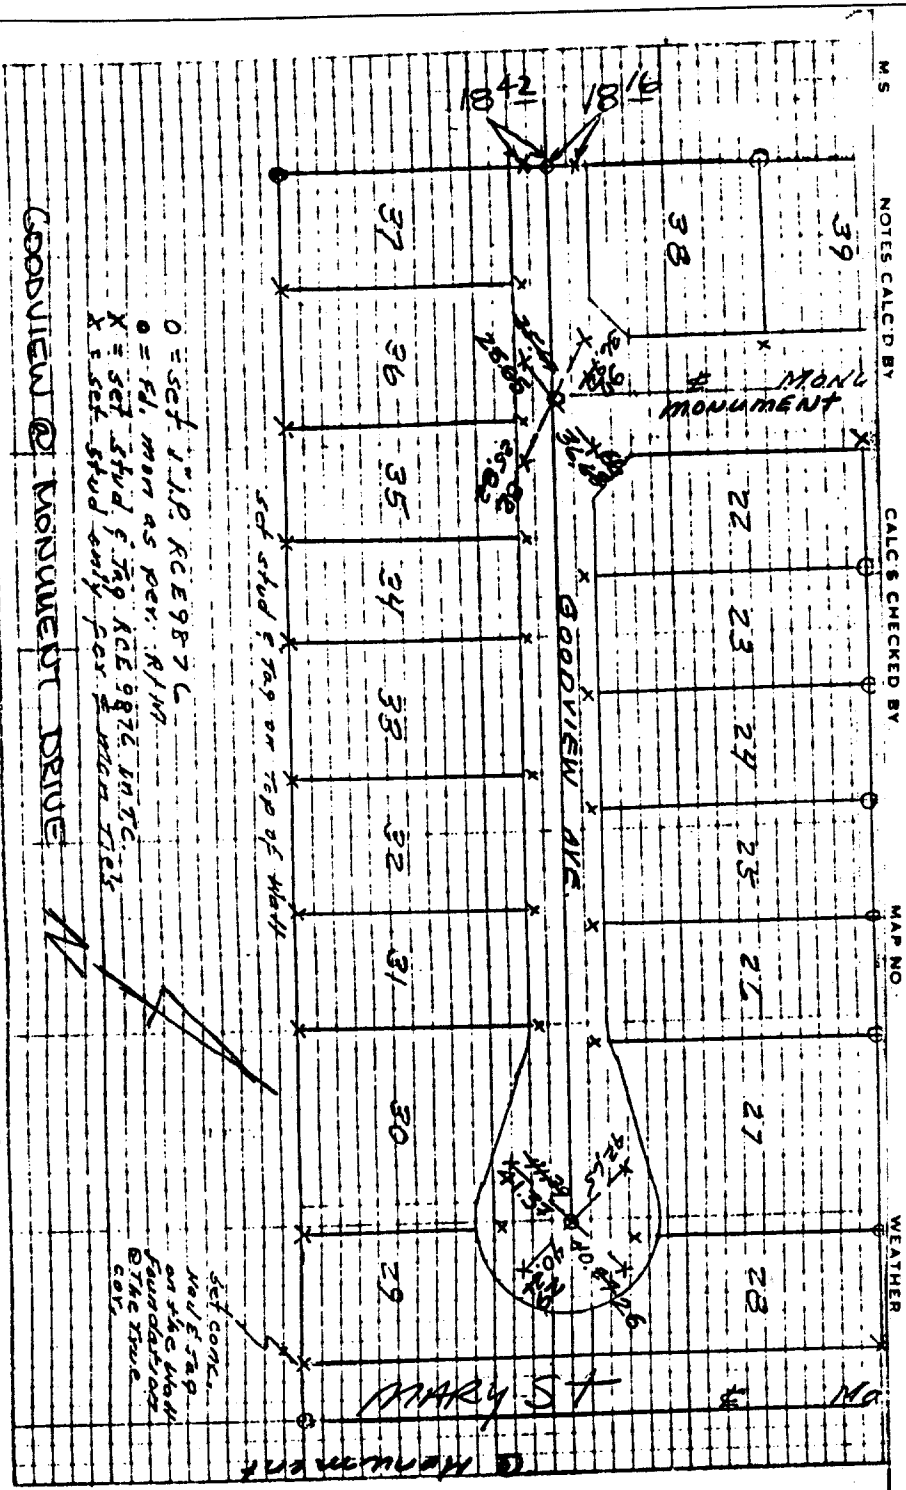

ALBERT A. WEBB ASSOCIATES 3788 MCCRAY STREET RIVERSIDE CALIFORNIA 92506

GOODVIEW AVE

- × FD. Ramset Nail on T/C
- FD. LD. & TK. on T/C
- FD. "C" Nail on T/C
- Set LD. & TK. on T/C

Scale:
 Date:
 Drawn by:
 W.O.:
 F.B.:

OFFICIAL TIE PLAT
CITY OF RIVERSIDE

These ties are for the purpose of perpetuating the found monumentation. No claim is made as to the relationship of the points or lines shown hereon to true boundary locations.

Sheet 1 of 1
 File No.: