


3538.TIF

Street: Gracefield Wy X-Street: Utica St.
 OFFICIAL USE ONLY

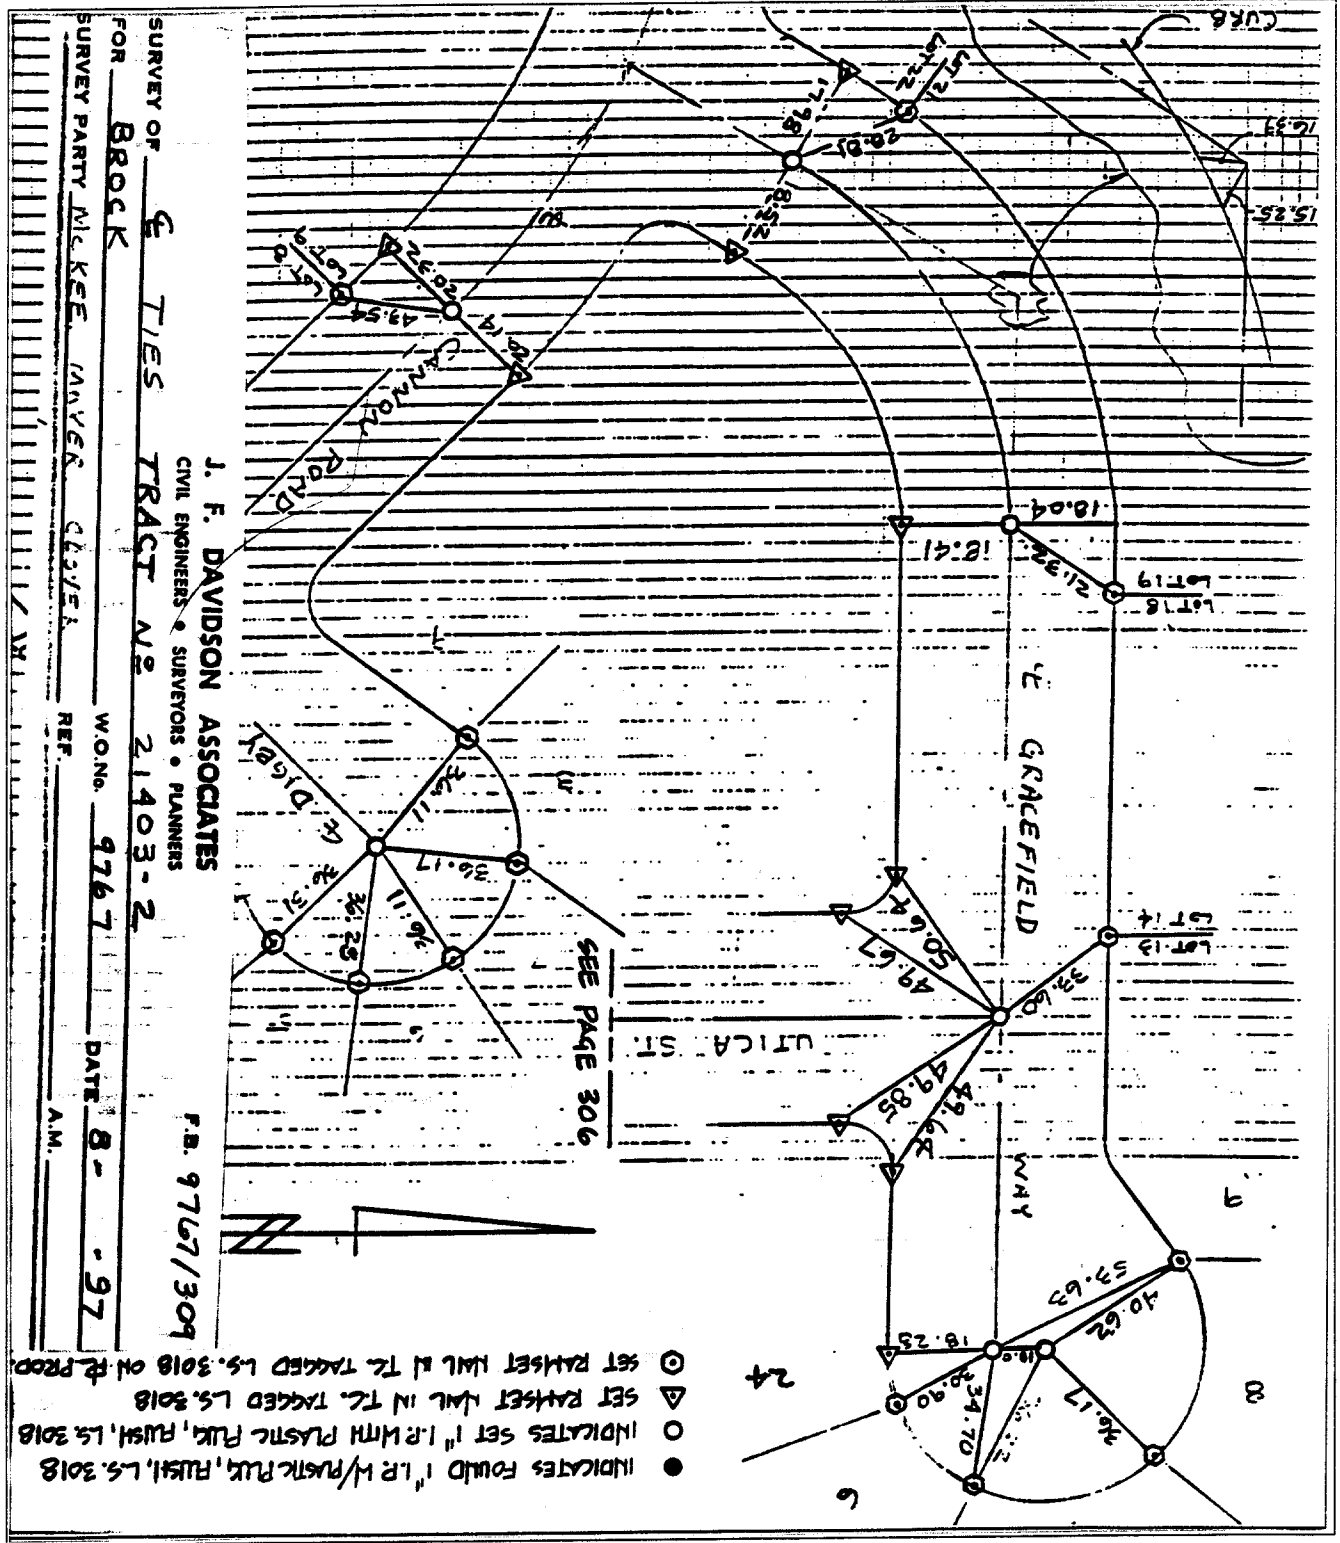

SURVEY OF E TIES TRACT No. 21403-2
 FOR BROCK
 SURVEY PARTY McKEE DAVER CLAYTON
 J. F. DAVIDSON ASSOCIATES
 CIVIL ENGINEERS & SURVEYORS • PLANNERS
 W.O. No. 9767 DATE 8-97
 F.B. 9767/309

- INDICATES FOUND 1" I.P. W/ PLASTIC PUG, RUSH, L.S. 3018
- INDICATES SET 1" I.P. WITH PLASTIC PUG, RUSH, L.S. 3018
- △ SET RAMSET NAIL IN T.C. TAGGED L.S. 3018
- ⊙ SET RAMSET NAIL IN T.C. TAGGED L.S. 3018 OR REPROD.

- × FD. Ramset Nail on T/C
- FD. LD. & TK. on T/C
- FD. "C" Nail on T/C
- Set LD. & TK. on T/C

Scale:
 Date:
 Drawn by:
 W.O.:
 F.B.:

OFFICIAL TIE PLAT
CITY OF RIVERSIDE
These ties are for the purpose of perpetuating the found monumentation. No claim is made as to the relationship of the points or lines shown hereon to true boundary locations.

Sheet 1 of 1
 File No.: