



STREET GREENLAWN X-STREET GOSHEN

OFFICE USE ONLY

113.33353-3

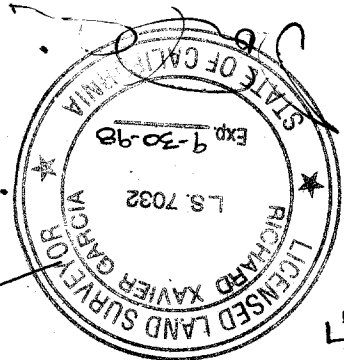

TR 22653-5

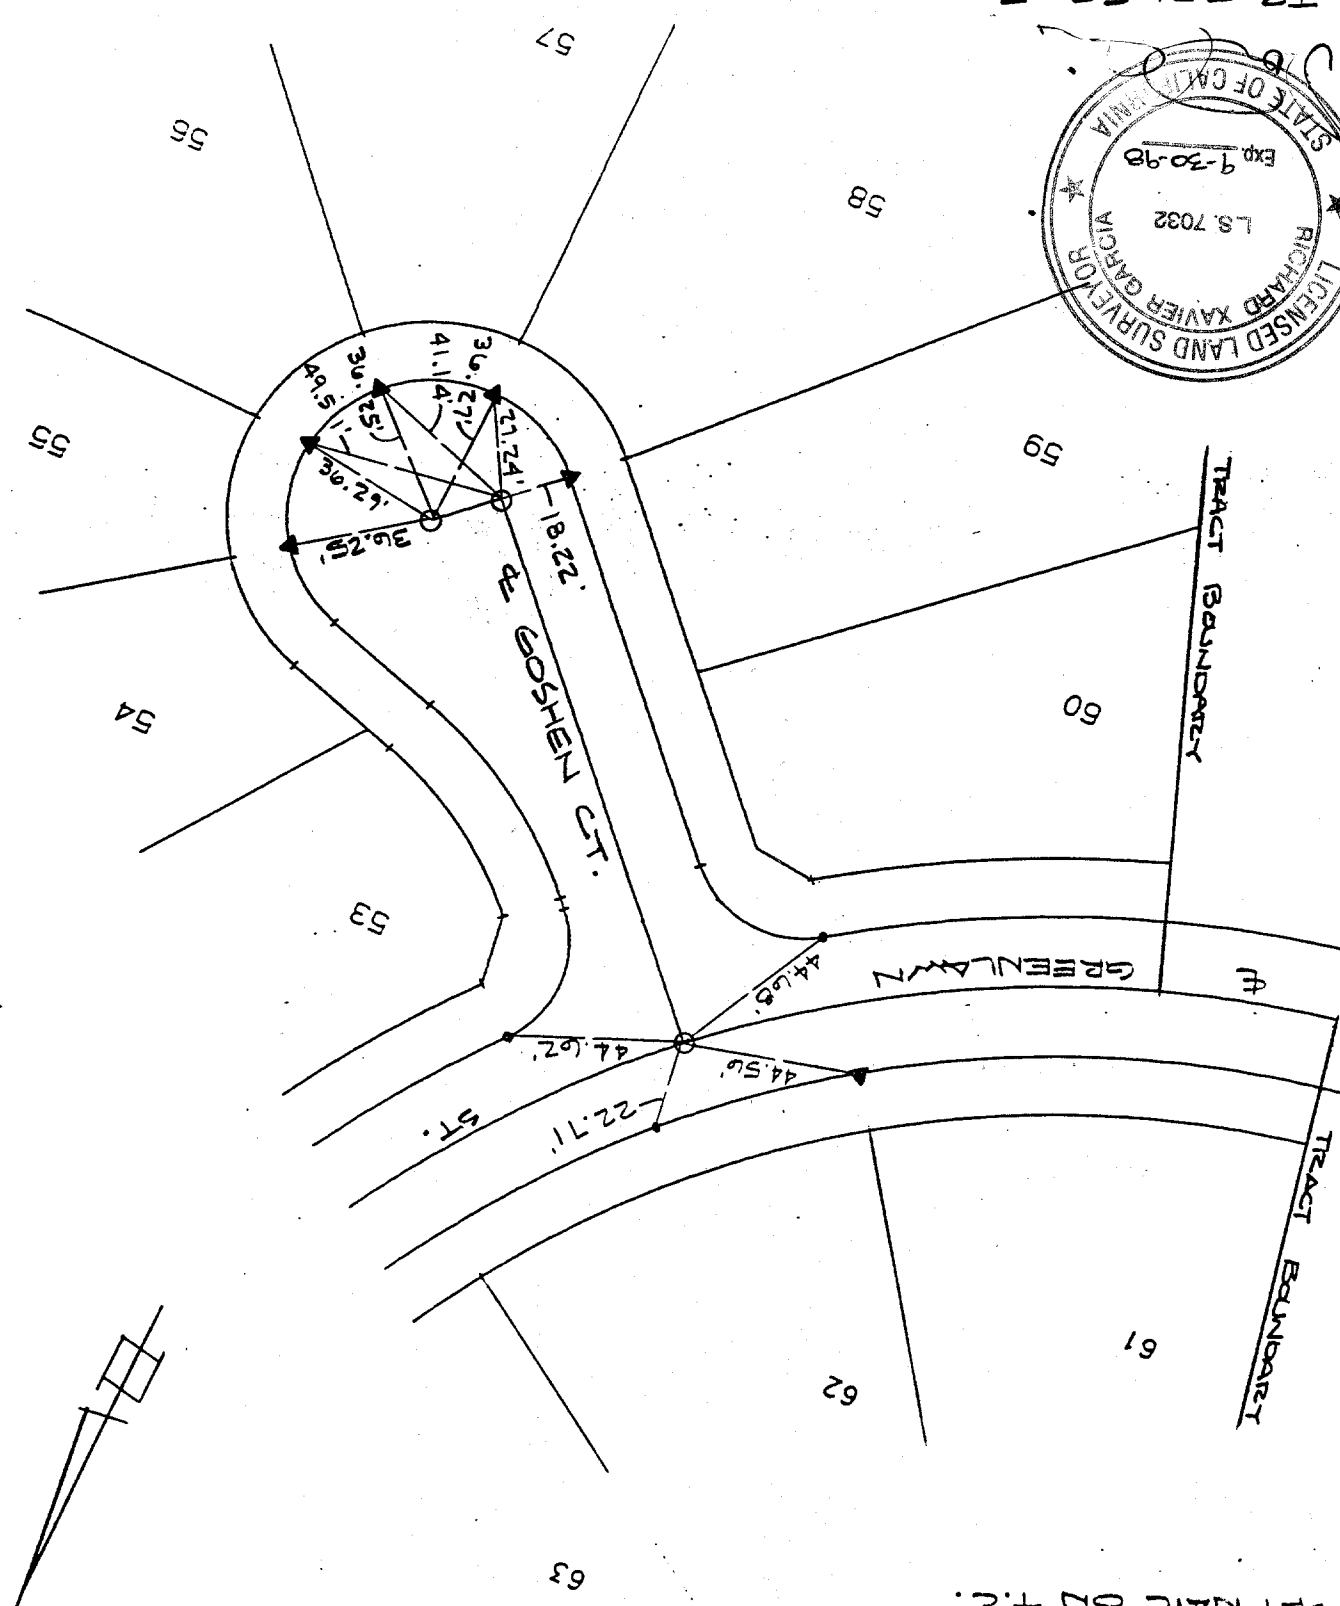

0-SET SPIKE AND WASHER STAMPED L.S. 402B  
 ▲-TD NAIL W/L.S. 402B TRG ON T.C.  
 ●-FT NAIL ON T.C.

SCALE: 50'  
 DATE: 3-25-97  
 DR. BY: R.G.  
 W.O.: 13251  
 F.B.: 13251/158

PREPARED BY: **J.F. Davidson Associates, Inc.**  
 ENGINEERING • PLANNING • SURVEYING • LANDSCAPE ARCHITECTURE  
 1777 Atlanta, Ste. G-5 • Riverside, CA 92507  
 P.O. Box 493 • Riverside, CA 92501  
 (909) 686-0844 • FAX (909) 686-5954

**OFFICIAL TIE PLAT**  
 CITY OF RIVERSIDE

FILE NO.: 13251  
 OF 9 SHEETS  
 SHEET 1