


3585.TIF

Street: Greenwich

OFFICIAL USE ONLY

X-Street: Hale

GREENWICH W/ CHALE ST.

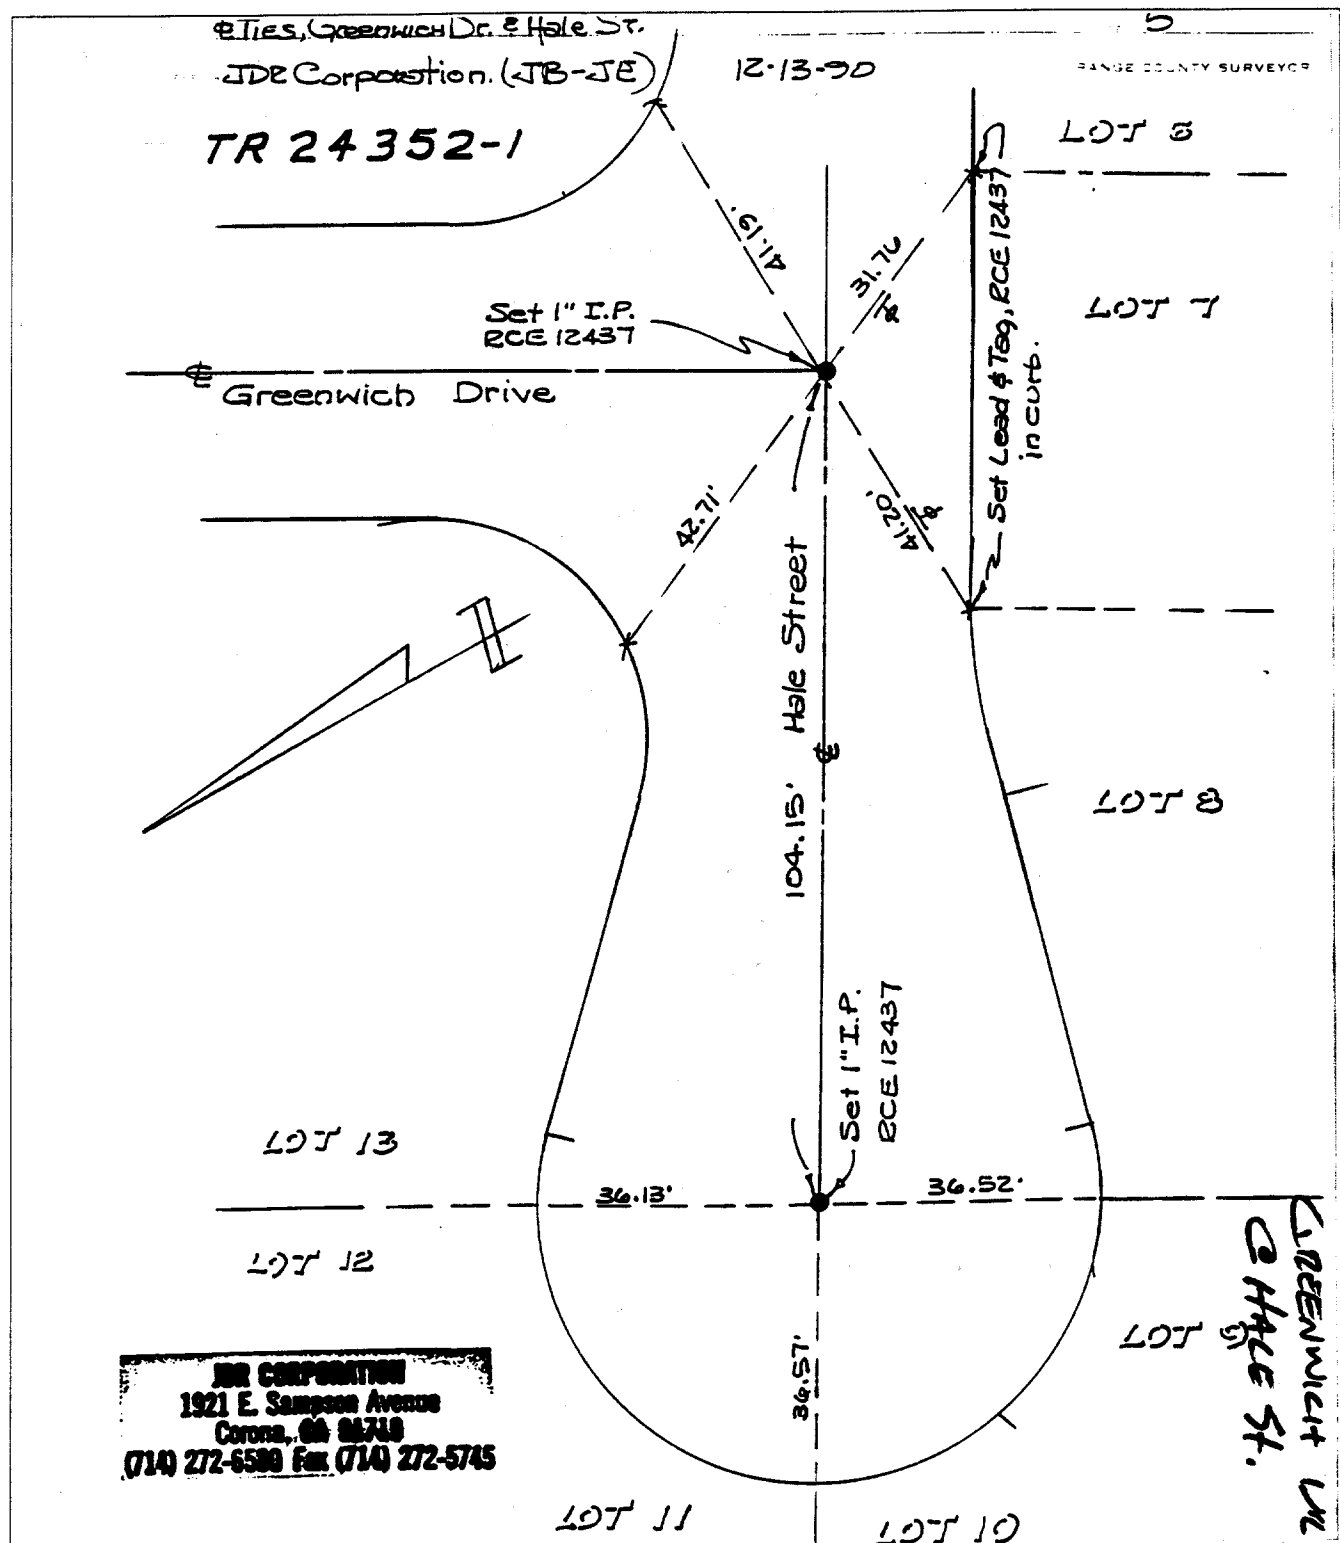

JDR CORPORATION
 1921 E. Sampson Avenue
 Corona, CA 92718
 (714) 272-6500 Fax (714) 272-5745

- ✕ FD. Ramset Nail on T/C
- FD. LD. & TK. on T/C
- FD. "C" Nail on T/C
- Set LD. & TK. on T/C

Scale:
 Date:
 Drawn by:
 W.O.:
 F.B.:

OFFICIAL TIE PLAT
CITY OF RIVERSIDE

These ties are for the purpose of perpetuating the found monumentation. No claim is made as to the relationship of the points or lines shown hereon to true boundary locations.

Sheet 1 of 1
 File No.: