


3590.TIF

Street: Greylock

OFFICIAL USE ONLY

X-Street: Curie Blvd Lennox Ave

Predda Ave

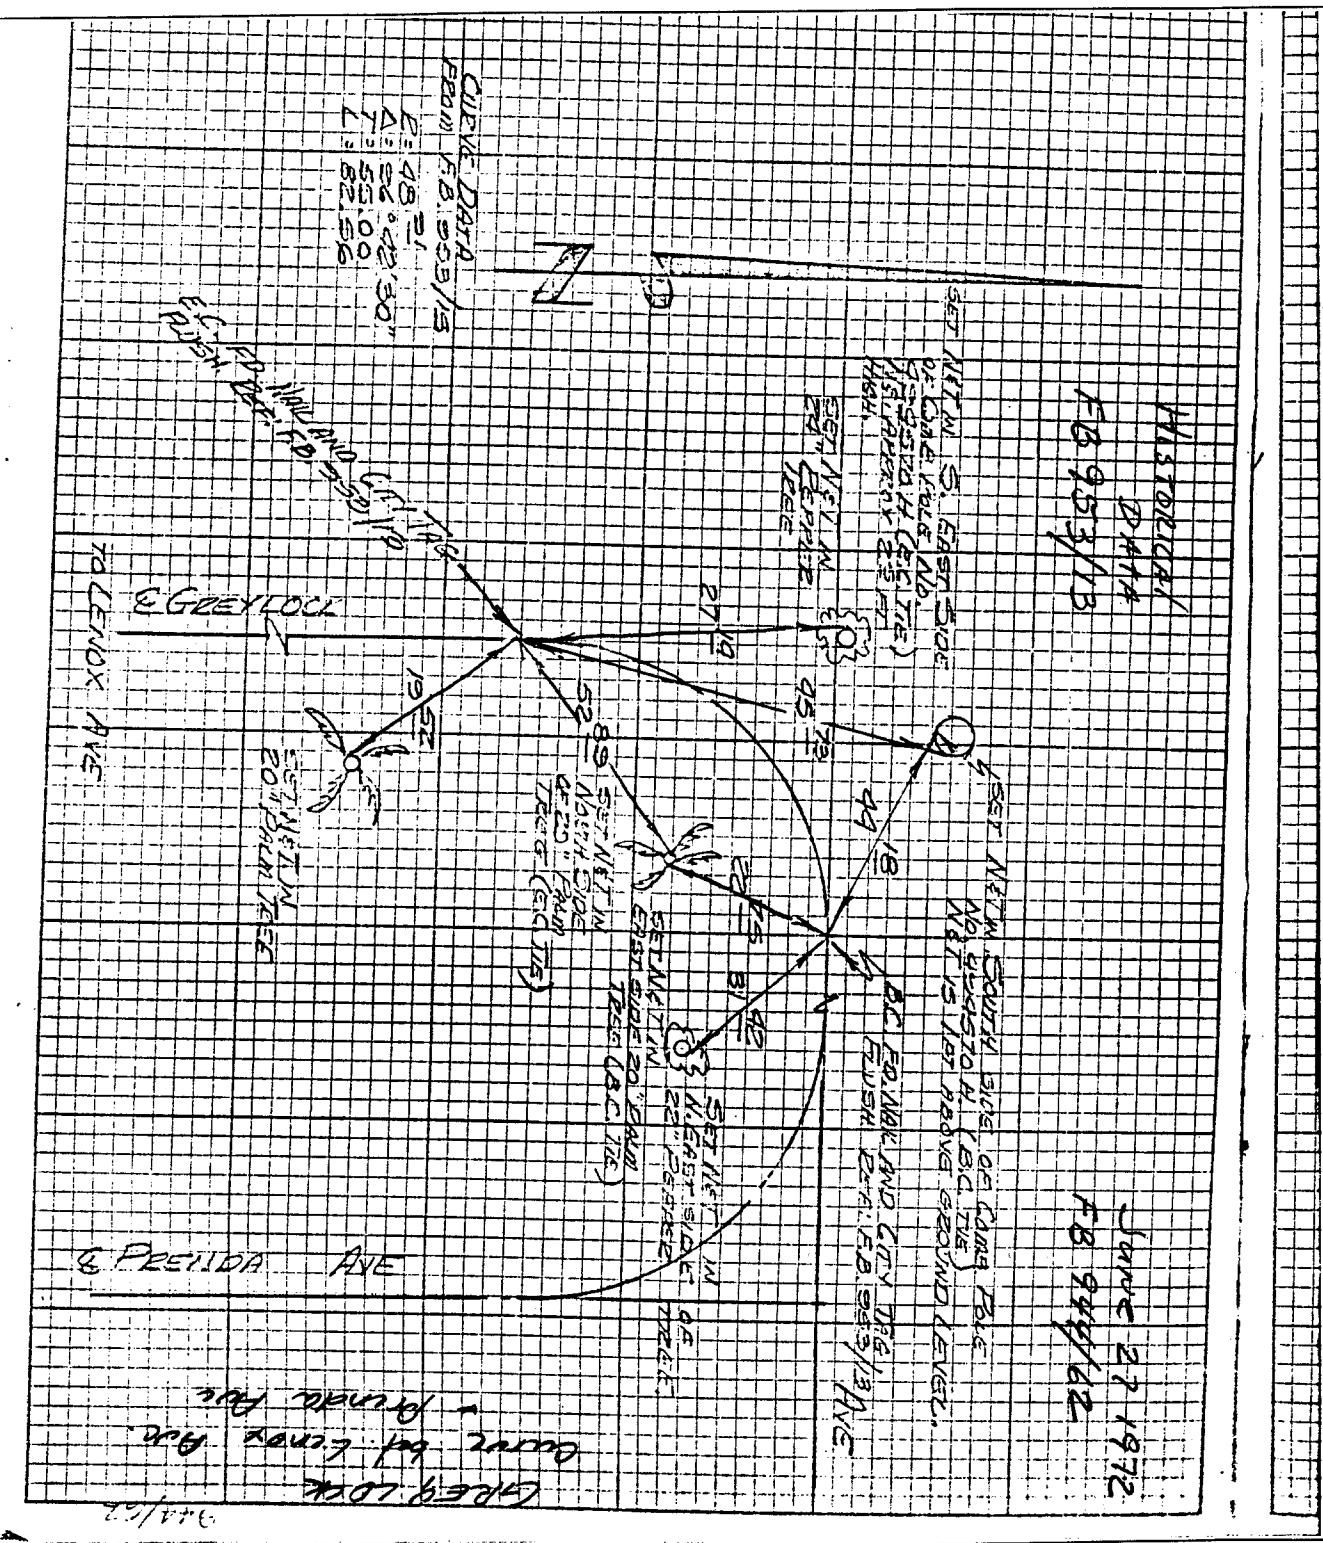

HISTORICAL DATA  
FB 953/13

JUNE 27 1972  
FB 244/62

CLIENT DATA  
FROM F.B. 953/13  
E: 48 21'  
A: 84° 23' 30"  
L: 82.50'

- ✕ FD. Ramset Nail on T/C
- FD. "C" Nail on T/C
- FD. LD. & TK. on T/C
- Set LD. & TK. on T/C

Scale:  
Date:  
Drawn by:  
W.O.:  
F.B.:

## OFFICIAL TIE PLAT CITY OF RIVERSIDE

These ties are for the purpose of perpetuating the found monumentation. No claim is made as to the relationship of the points or lines shown hereon to true boundary locations.

Sheet 1 of 1  
File No.: