


3602.TIF

PARTY NO. AND MEMBERS R. Diaz Jr, J. Mendoza, P. McClary F.B. 1041 PAGE 252

M.S. NOTES CALC'D BY: CALC'S CHECKED BY: MAP NO.: WEATHER:

○ INDICATES SET NIP TAGGED 11842 FIDUSH.
 ▲ INDICATES SET SURE FIRE STUDS TAGGED 11842 IN TOP OF CURB FLUSH
 X INDICATES SET SURE FIRE STUD FOR TIE

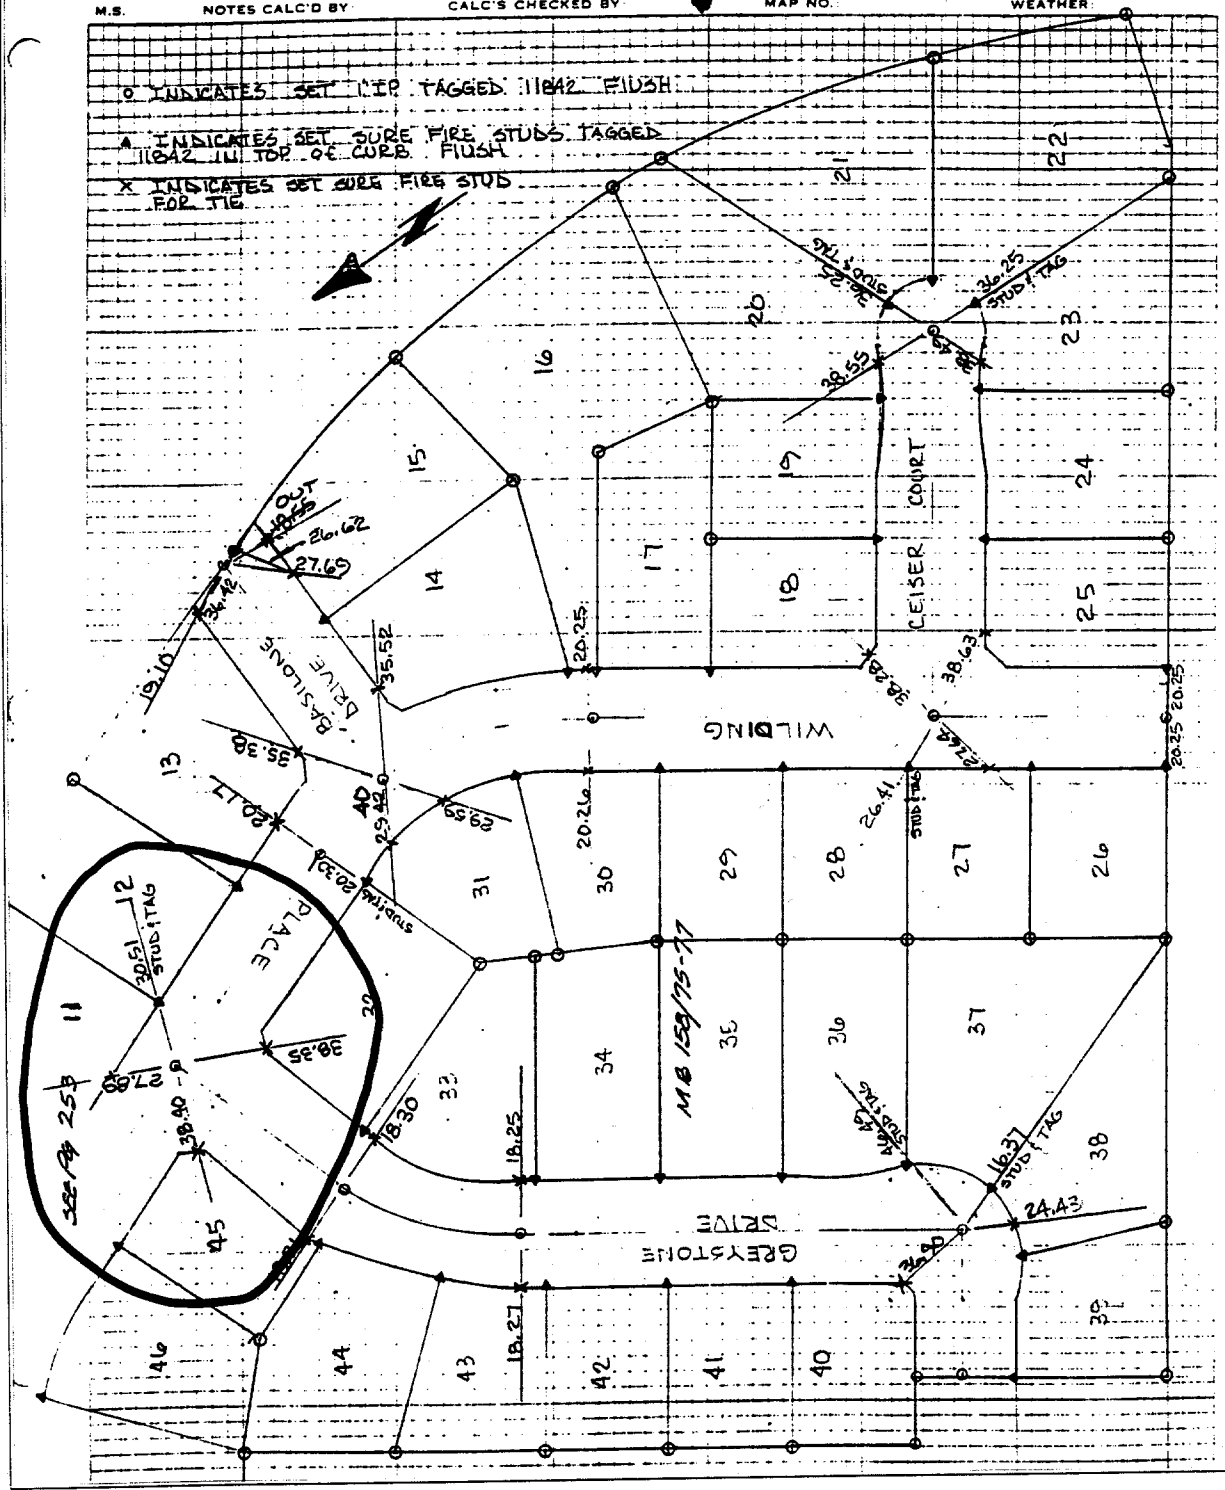

- ✕ FD. Ramset Nail on T/C
- FD. LD. & TK. on T/C
- FD. "C" Nail on T/C
- Set LD. & TK. on T/C

Street: GREYSTONE DR.

X-Street: WILBING PL.
 OFFICIAL USE ONLY

OFFICIAL TIE PLAT CITY OF RIVERSIDE

These ties are for the purpose of perpetuating the found monumentation. No claim is made as to the relationship of the points or lines shown hereon to true boundary locations.

Scale:
 Date:
 Drawn by:
 W.O.:
 F.B.:

Sheet 1 of 1
 File No.: