


390  
~~390~~.TIF

Street: Gridley Way  
X-Street: Trk + Body NE'ly Stillwell Dr  
OFFICIAL USE ONLY

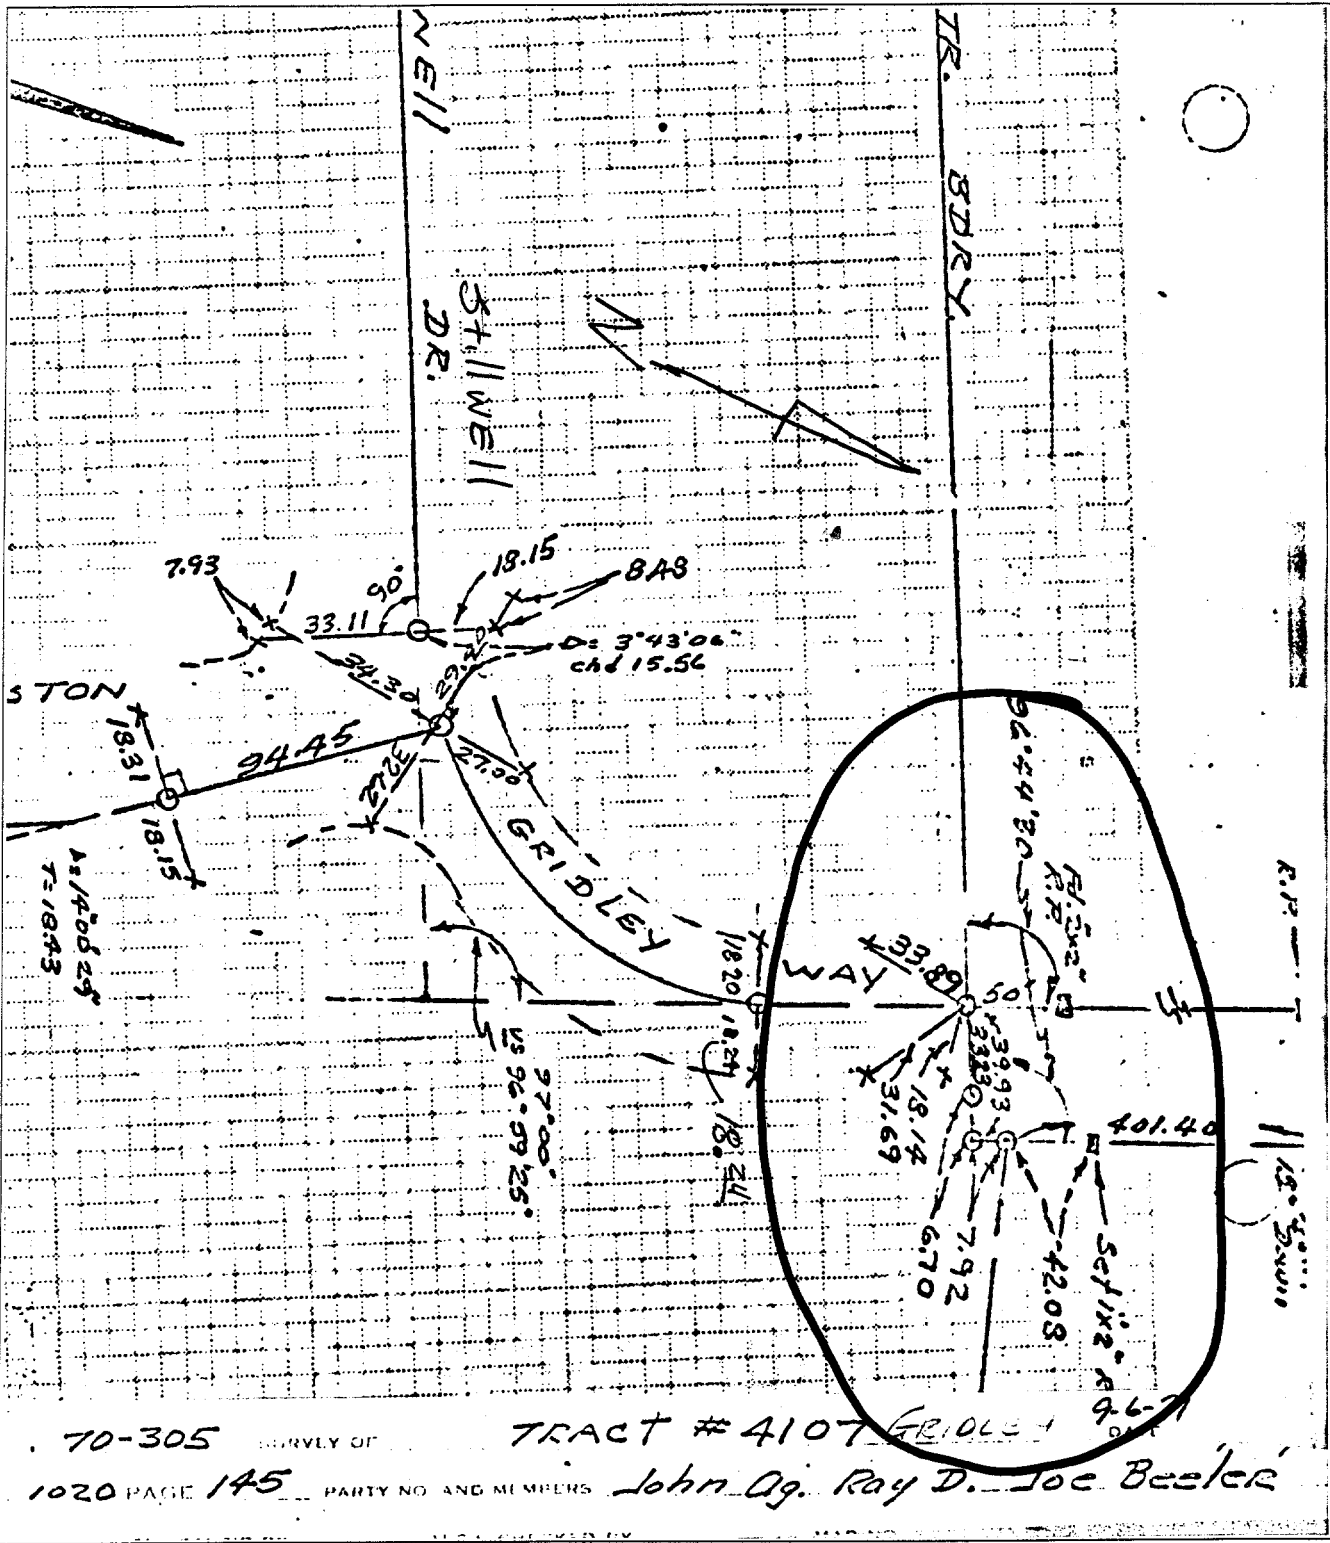

70-305 SURVEY OF TRACT # 4107 GRIDLEY 1  
 1020 PAGE 145 PARTY NO. AND MEMBERS John Og. Ray D. Joe Beeler

- ✕ FD. Ramset Nail on T/C
- FD. LD. & TK. on T/C
- FD. "C" Nail on T/C
- Set LD. & TK. on T/C

Scale:  
 Date:  
 Drawn by:  
 W.O.:  
 F.B.:

## OFFICIAL TIE PLAT

### CITY OF RIVERSIDE

*These ties are for the purpose of perpetuating the found monumentation. No claim is made as to the relationship of the points or lines shown hereon to true boundary locations.*

Sheet 1 of 1  
 File No.: