


3614 TIF

HISTORICAL DATA  
A.A. WEBB  
FB 1032/185  
TRACT 5677-1

SWING TIES

CREW  
CREW  
AGUILERA  
EVANS  
DENHAM  
3-5-76

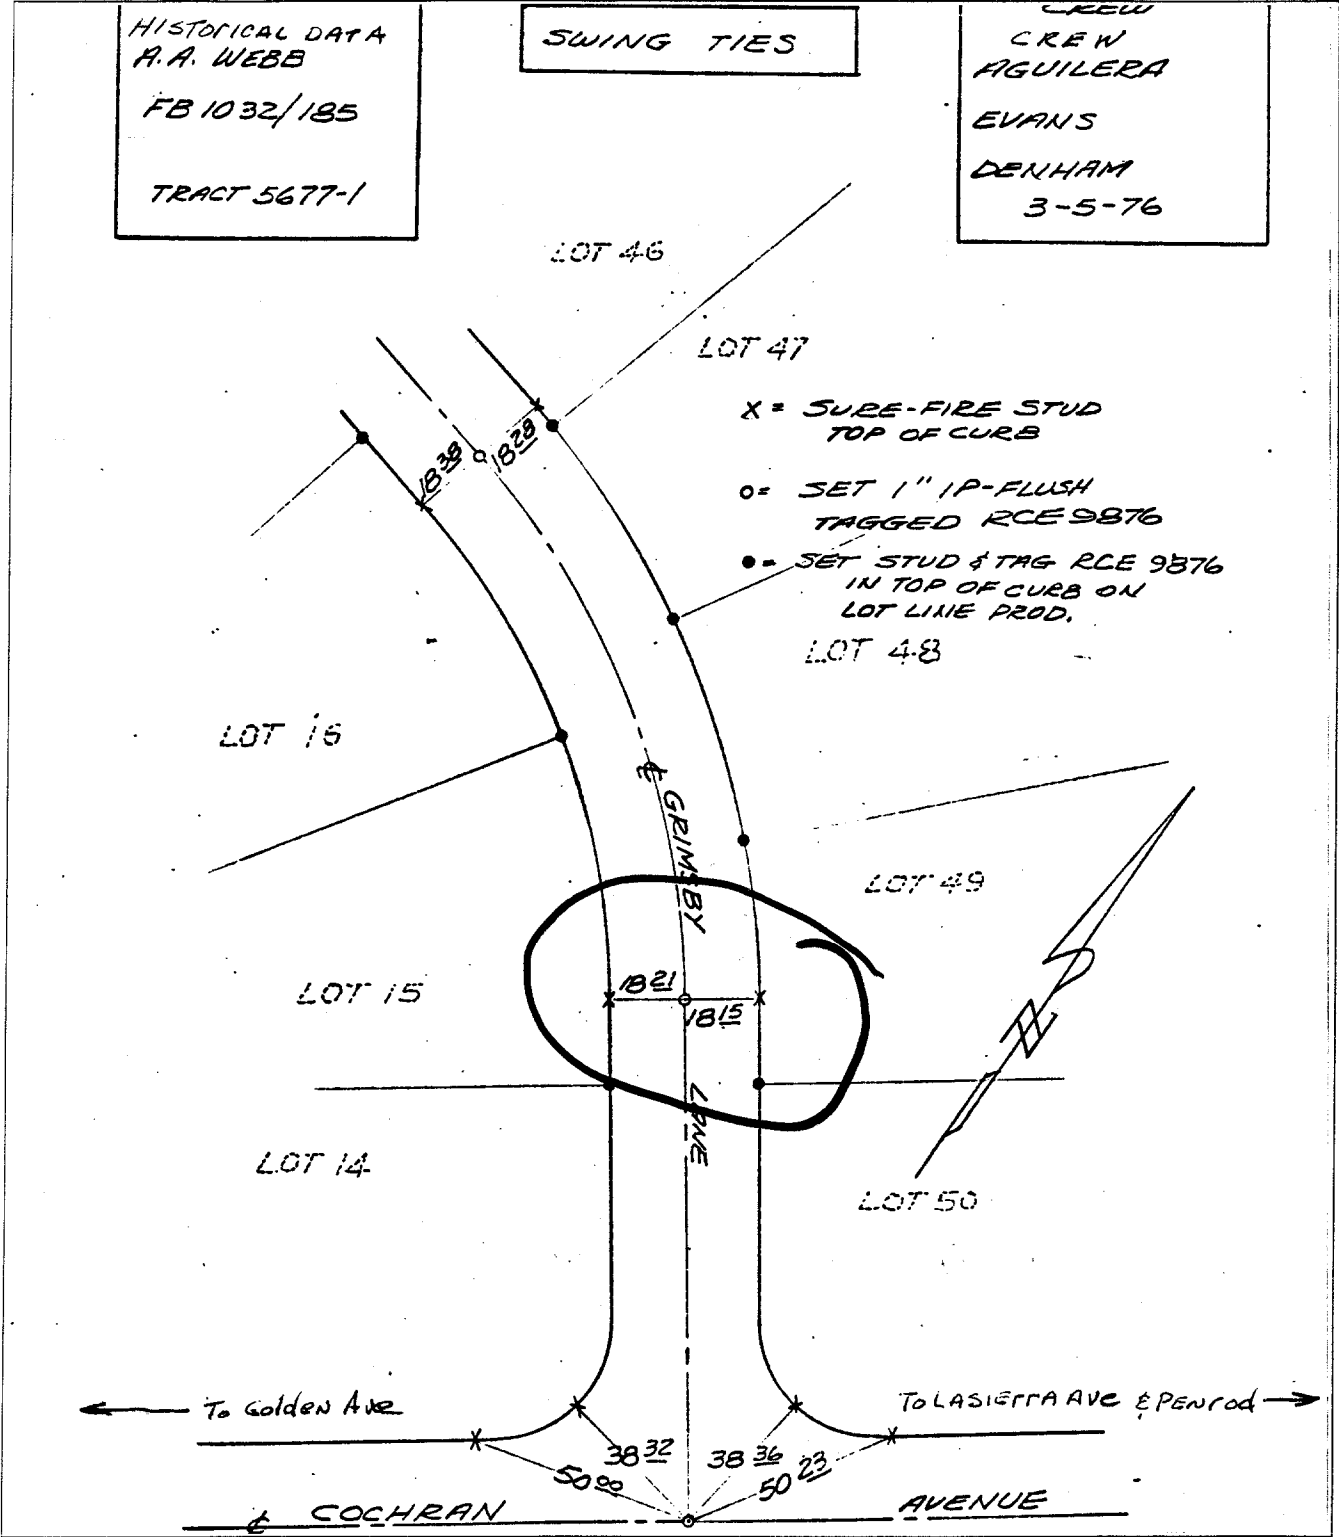

× FD. Ramset Nail on T/C  
■ FD. "C" Nail on T/C

● FD. LD. & TK. on T/C  
○ Set LD. & TK. on T/C

Street: Grimsby Ln  
X-Street: BC - Nly of Cochran Ave.  
OFFICIAL USE ONLY

Scale:  
Date:  
Drawn by:  
W.O.:  
F.B.:

### OFFICIAL TIE PLAT CITY OF RIVERSIDE

These ties are for the purpose of perpetuating the found monumentation. No claim is made as to the relationship of the points or lines shown hereon to true boundary locations.

Sheet 1 of 1  
File No.: