


3617.TIF

Street: Grossmont Dr.
 X-Street: Calde Sac Elyof
 OFFICIAL USE ONLY BALLINGER PL.

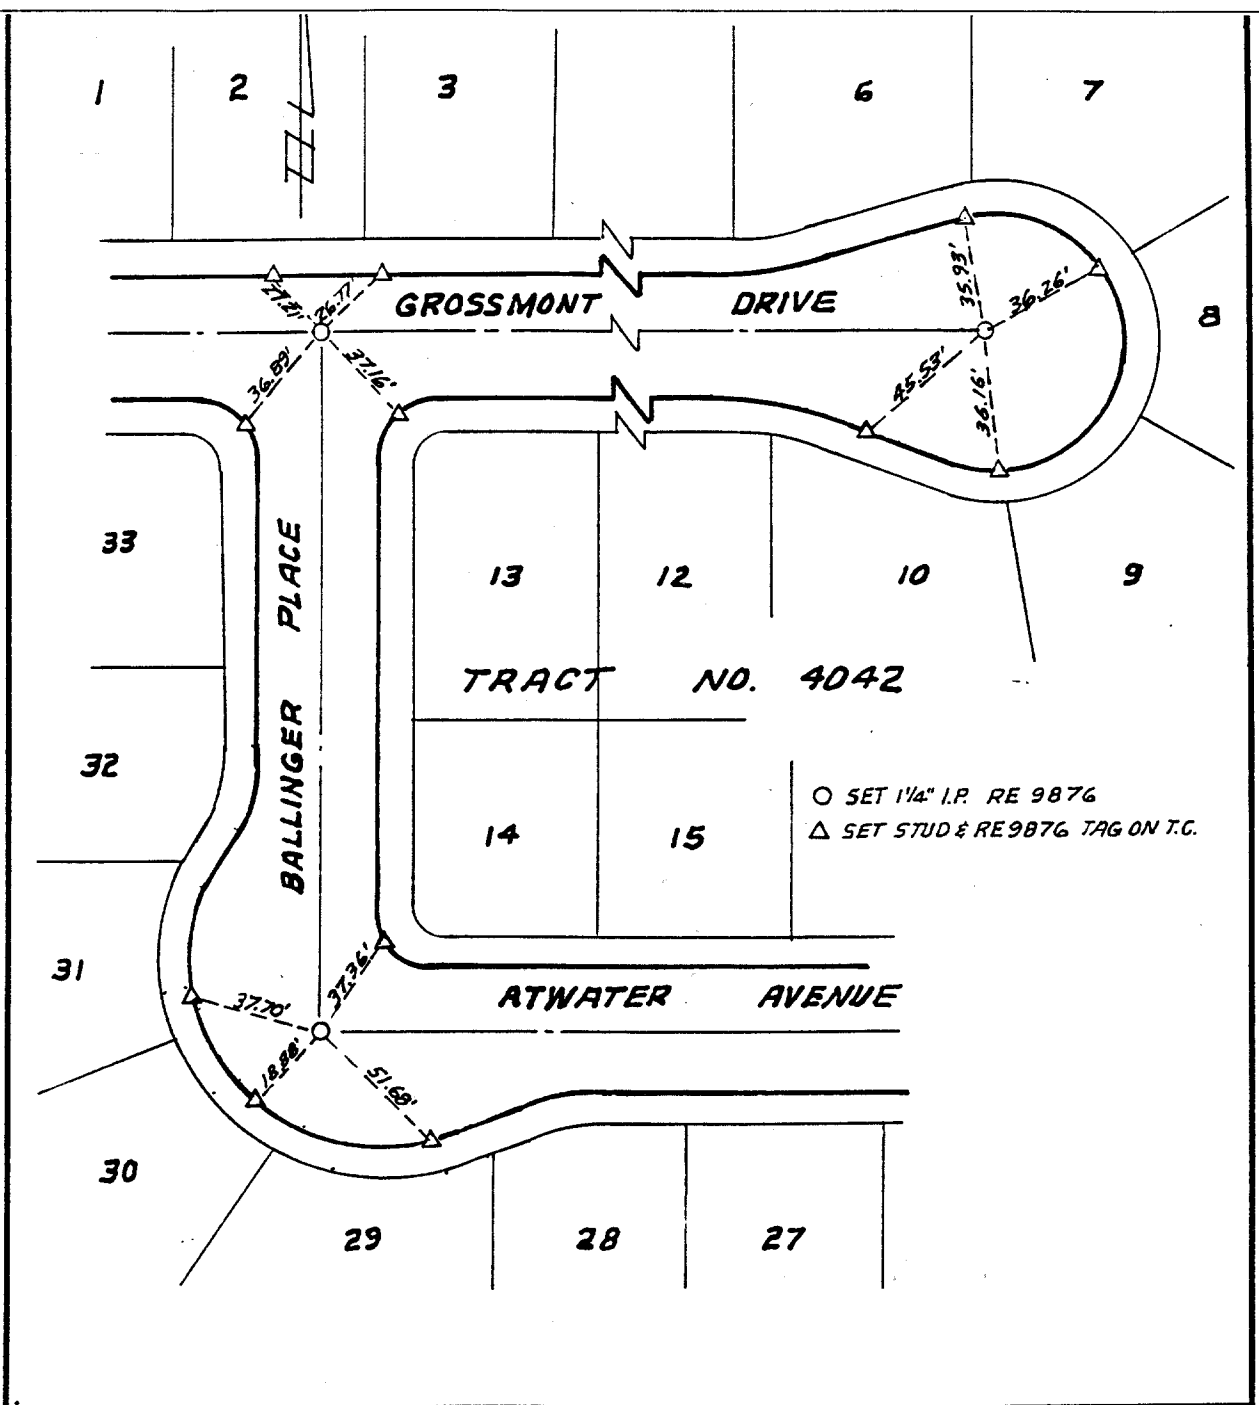

SCALE: 1" = 50'	OFFICIAL TIE PLAT CITY OF RIVERSIDE ALBERT A. WEBB ASSOCIATES CONSULTING ENGINEERS	SHEET	2
DATE: DEC. 1995		OF	3 SHEETS
DR. BY: BEL CK. BY:			
W.O. 70-34			

- ✕ FD. Ramset Nail on T/C
- FD. LD. & TK. on T/C
- FD. "C" Nail on T/C
- Set LD. & TK. on T/C

Scale:	OFFICIAL TIE PLAT CITY OF RIVERSIDE <i>These ties are for the purpose of perpetuating the found monumentation. No claim is made as to the relationship of the points or lines shown hereon to true boundary locations.</i>	Sheet 1 of 1
Date:		File No.:
Drawn by:		
W.O.:		
F.B.:		