

3623.TIF

Street: Stoveland


X-Street: Victoria  
OFFICIAL USE ONLY

J. T. UAWUDON ASSOCIATES  
CIVIL ENGINEERS • SURVEYORS • PLANNERS

F.B. 7005/175

SURVEY OF E. Mon. TIES  
FOR KEUSDEE TR. 15555  
DATE Nov 4 87

SURVEY PART REVISED STEAD LANE  
W.O.N. 7065 REF. AM.

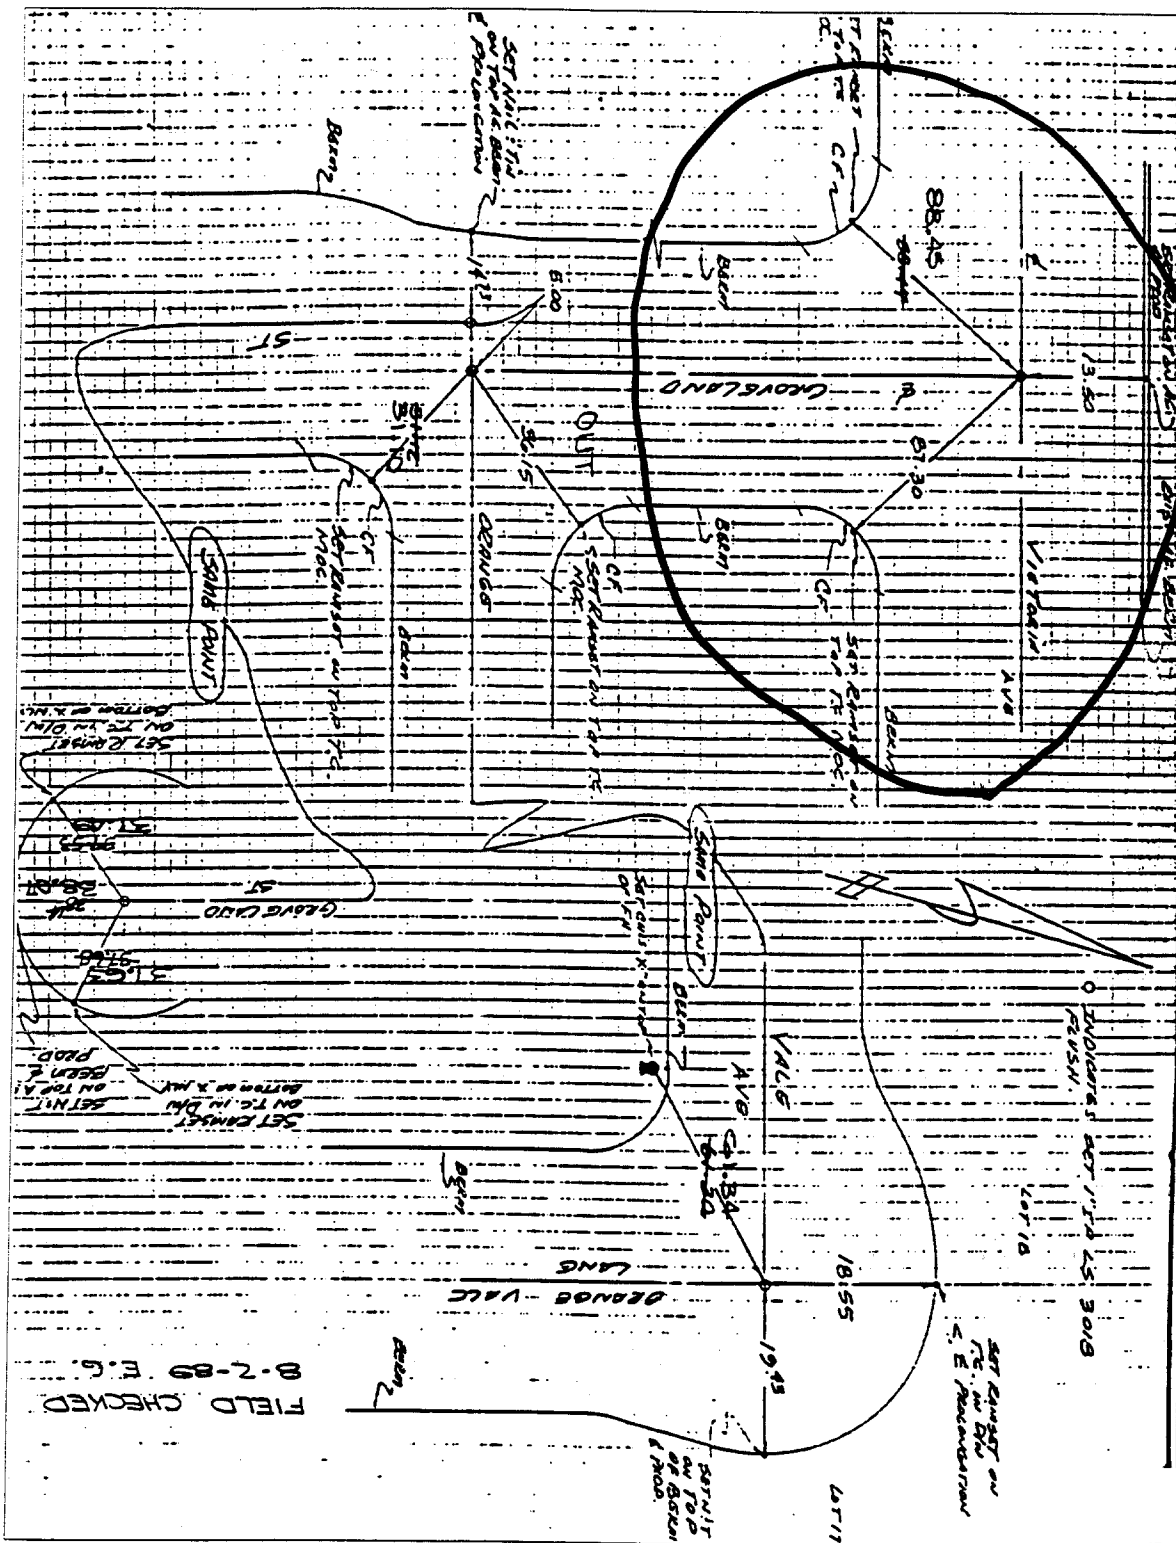

- ✕ FD. Ramset Nail on T/C
- FD. LD. & TK. on T/C
- FD. "C" Nail on T/C
- Set LD. & TK. on T/C

## OFFICIAL TIE PLAT CITY OF RIVERSIDE

These ties are for the purpose of perpetuating the found monumentation. No claim is made as to the relationship of the points or lines shown hereon to true boundary locations.

Scale: \_\_\_\_\_  
Date: \_\_\_\_\_  
Drawn by: \_\_\_\_\_  
W.O.: \_\_\_\_\_  
F.B.: \_\_\_\_\_

Sheet 1 of 1  
File No.: \_\_\_\_\_