


363.71F

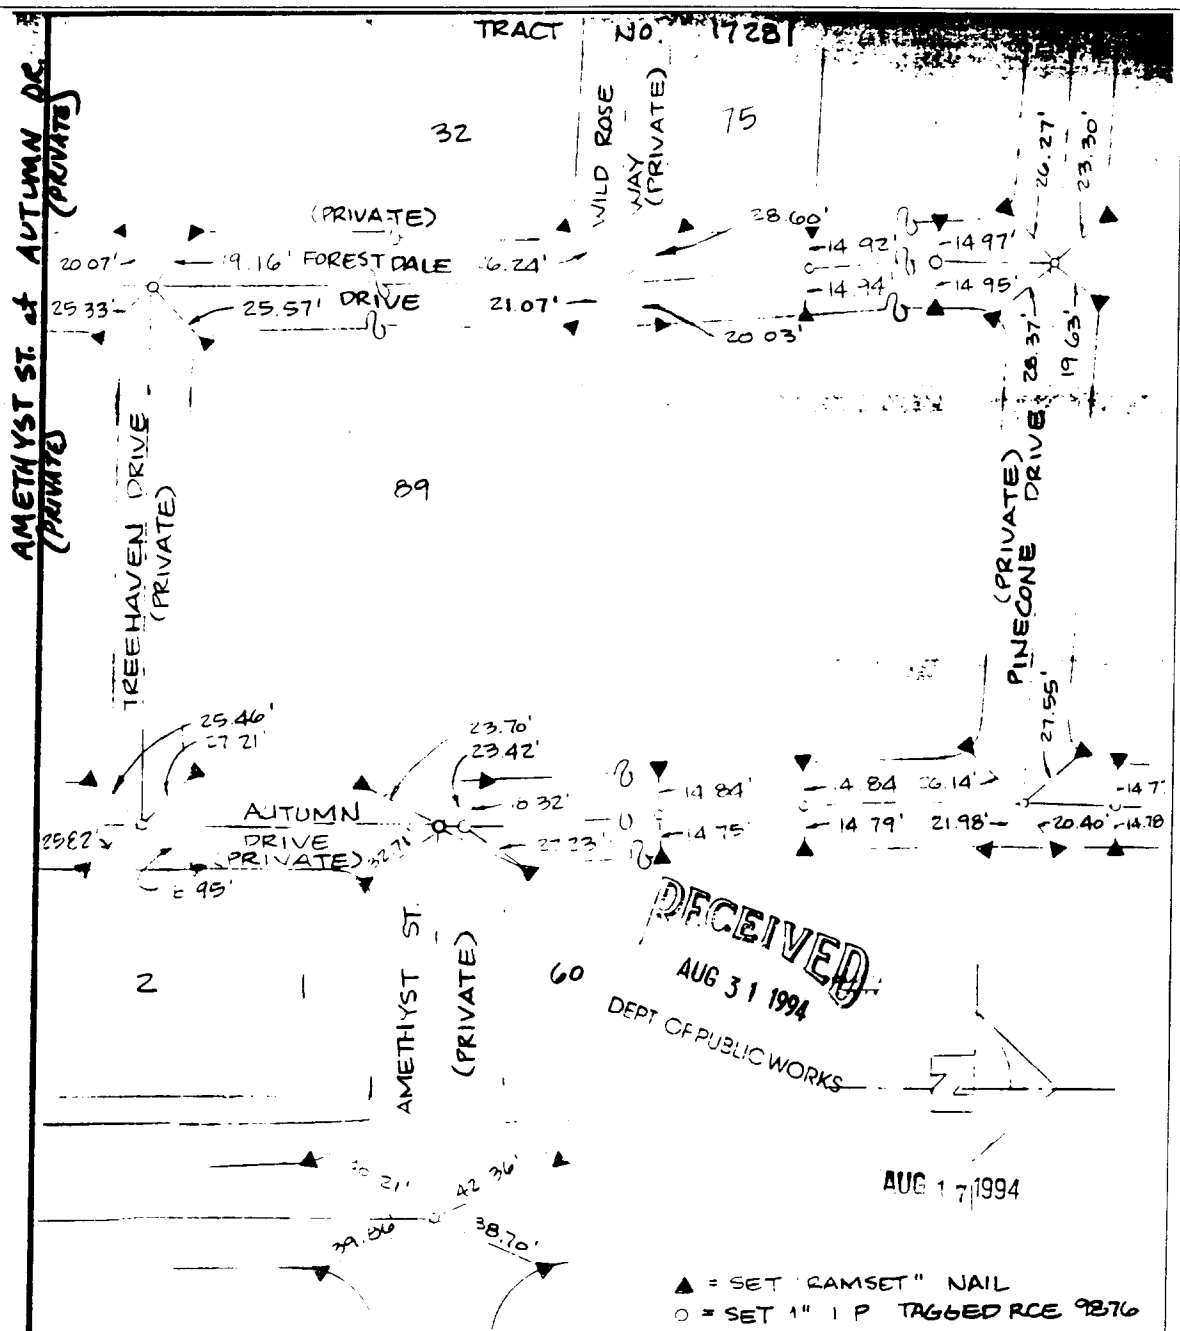

SCALE: 1" = 50'	OFFICIAL TIE PLAT CITY OF RIVERSIDE	SHEET <b>2</b>
DATE: AUG 1994		OF 3 SHEETS
DR. BY: DRZ	ALBERT A. WEBB ASSOCIATES CIVIL ENGINEERS RIVERSIDE CALIFORNIA	FILE NO.: 70-38
W.O.: 92-38		
F.B.: 1049/109-170		

- ✕ FD. Ramset Nail on T/C
- FD. LD. & TK. on T/C
- FD. "C" Nail on T/C
- Set LD. & TK. on T/C

Scale:	<b>OFFICIAL TIE PLAT</b> CITY OF RIVERSIDE	
Date:		
Drawn by:	<i>These ties are for the purpose of perpetuating the found monumentation. No claim is made as to the relationship of the points or lines shown hereon to true boundary locations.</i>	Sheet 1 of 1
W.O.:		File No.:
F.B.:		

Street: AUTUMN DR.

X-Street: PINECONE DR.

OFFICIAL USE ONLY