


364717

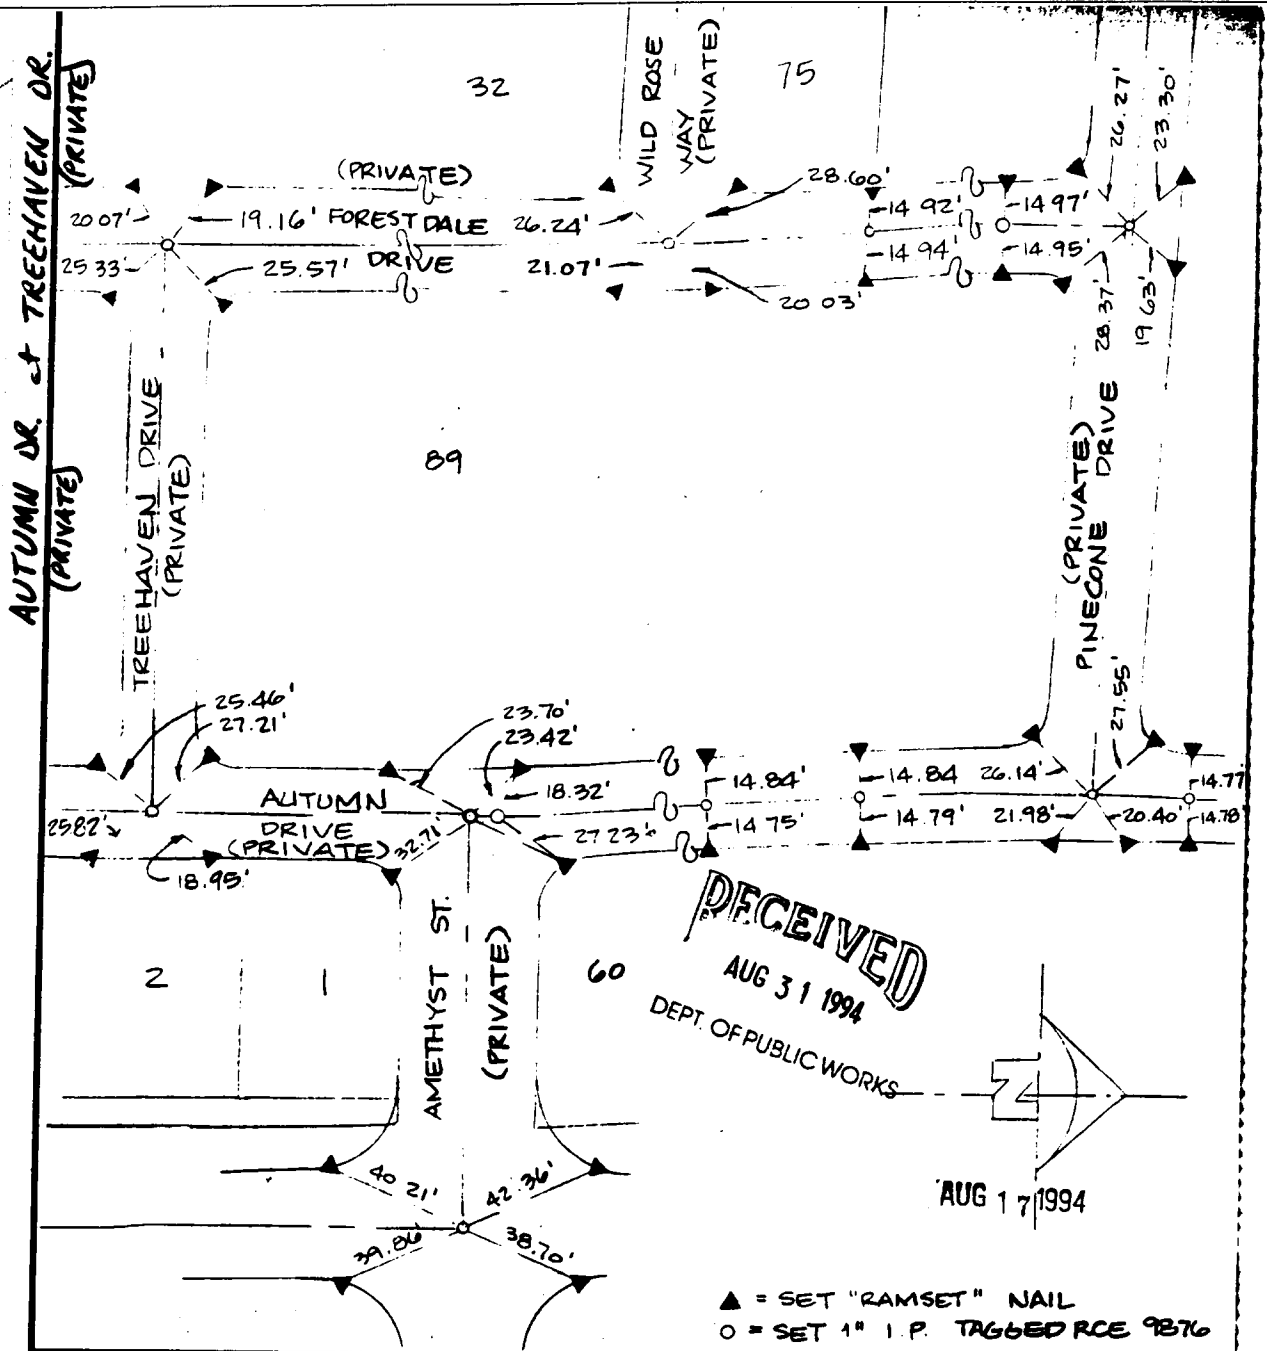

▲ = SET "RAMSET" NAIL  
 ○ = SET 1" I.P. TAGGED RCE 9876

SCALE: 1" = 50'  
 DATE: AUG 1994  
 DR. BY: DRZ  
 W.O.: 92-38  
 F.B.: 1049/169-170

**OFFICIAL TIE PLAT**  
 CITY OF RIVERSIDE  
 ALBERT A. WEBB ASSOCIATES  
 CIVIL ENGINEERS  
 RIVERSIDE CALIFORNIA

SHEET  
**2**  
 OF 3 SHEETS  
 FILE NO.: 92-38

- ✕ FD. Ramset Nail on T/C
- FD. LD. & TK. on T/C
- FD. "C" Nail on T/C
- Set LD. & TK. on T/C

Street: **AUTUMN DR.**  
 X-Street: **TREEHAVEN DR. / PINECONE DR.**

OFFICIAL USE ONLY

Scale:  
 Date:  
 Drawn by:  
 W.O.:  
 F.B.:

**OFFICIAL TIE PLAT**  
 CITY OF RIVERSIDE  
*These ties are for the purpose of perpetuating the found monumentation. No claim is made as to the relationship of the points or lines shown hereon to true boundary locations.*

Sheet 1 of 1  
 File No.: