


PADUA, GRAYSON 9-2-98

STREET: AYER COURT X-STREET **S'LY OF SALTCOATS DR.**
OFFICE USE ONLY **368.71F**

LEGEND

- O - SET 1" I.P. w/RCE 17550 PASTIC PLUG FLUSH
- - SET RAMSET NAIL ON T.C.
- △ - SET NAIL w/RCE 17550 TAG ON T.C.
- o - SET SPIKE w/WASHER STAMPED RCE 17550 FLUSH

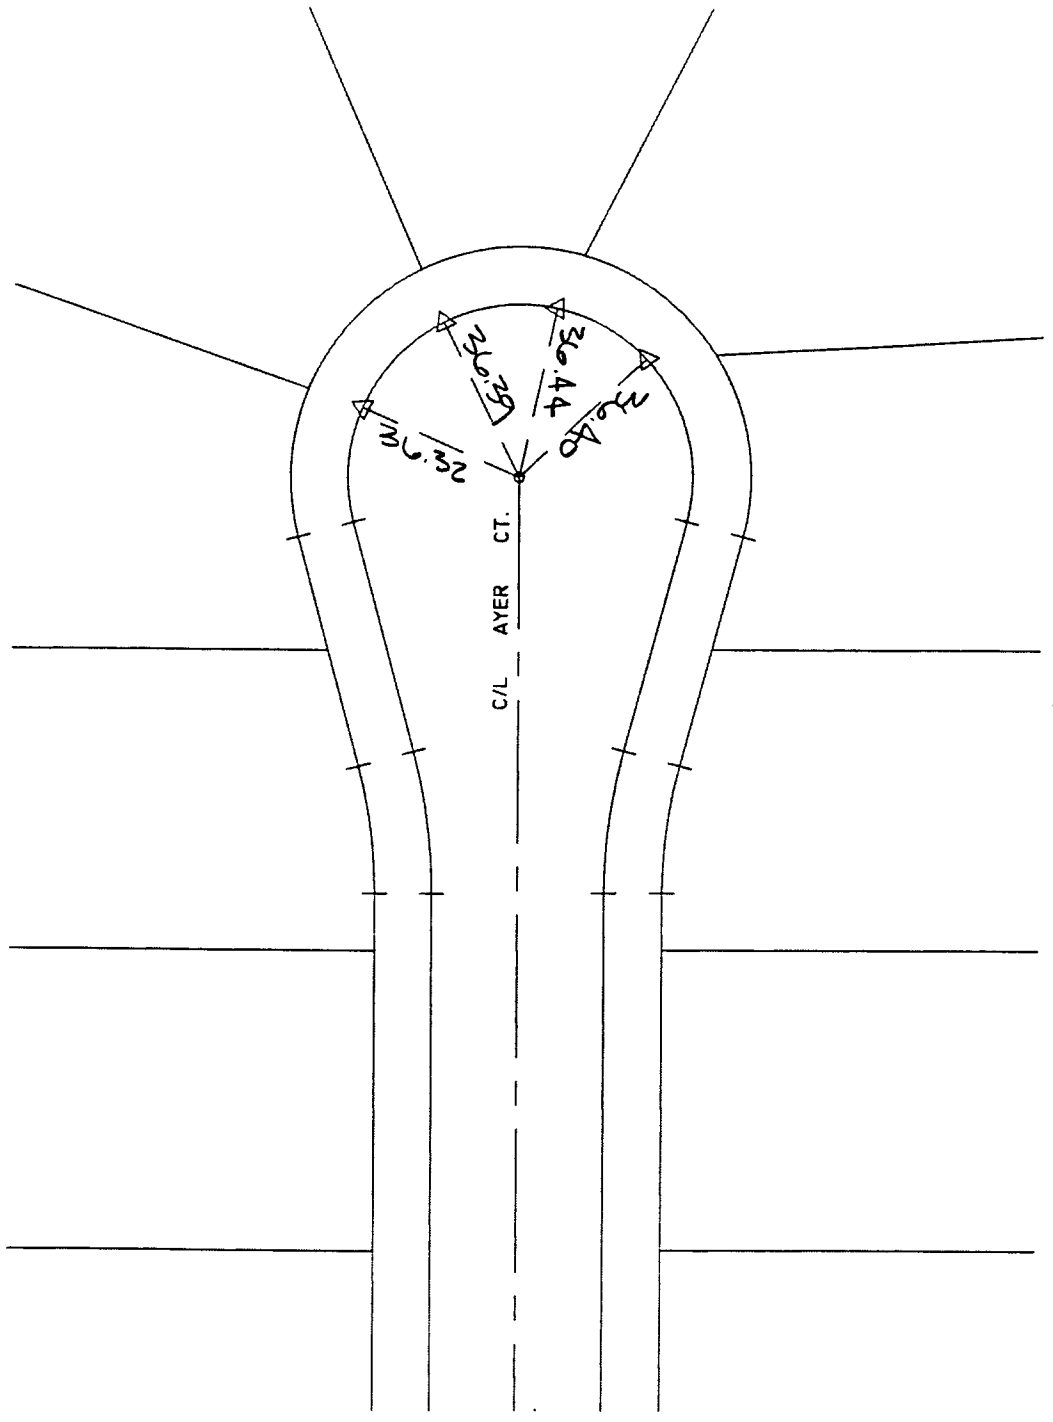

TR.27982-3

OFFICIAL TIE PLAT
CITY OF RIVERSIDE

SCALE: 1"=40'

DATE: **9.3.98**

DR. BY: **PAP**

F.B.:

CEG CANTY ENGINEERING GROUP, INC.
CIVIL ENGINEERING - PLANNING - SURVEYING
2020 IDWA AVENUE, SUITE A-102, P.O. BOX 52050, RIVERSIDE, CA 92517
TEL (909) 683 - 5234 FAX (909) 683 - 5301

SHEET
8
OF **9** SHEETS
FILE NO:
1032.006