


3694.TIF

SURVEY OF ± TIES TR. 9787 DATE 12-20-84 J.O. 84-2-3  
PARTY NO. AND MEMBERS FRANCIS, DEMERS F.B. \_\_\_\_\_ PAGE 1  
M.S.: NOTES CALCD BY: CALC'S CHECKED BY: MAP NO.: WEATHER:

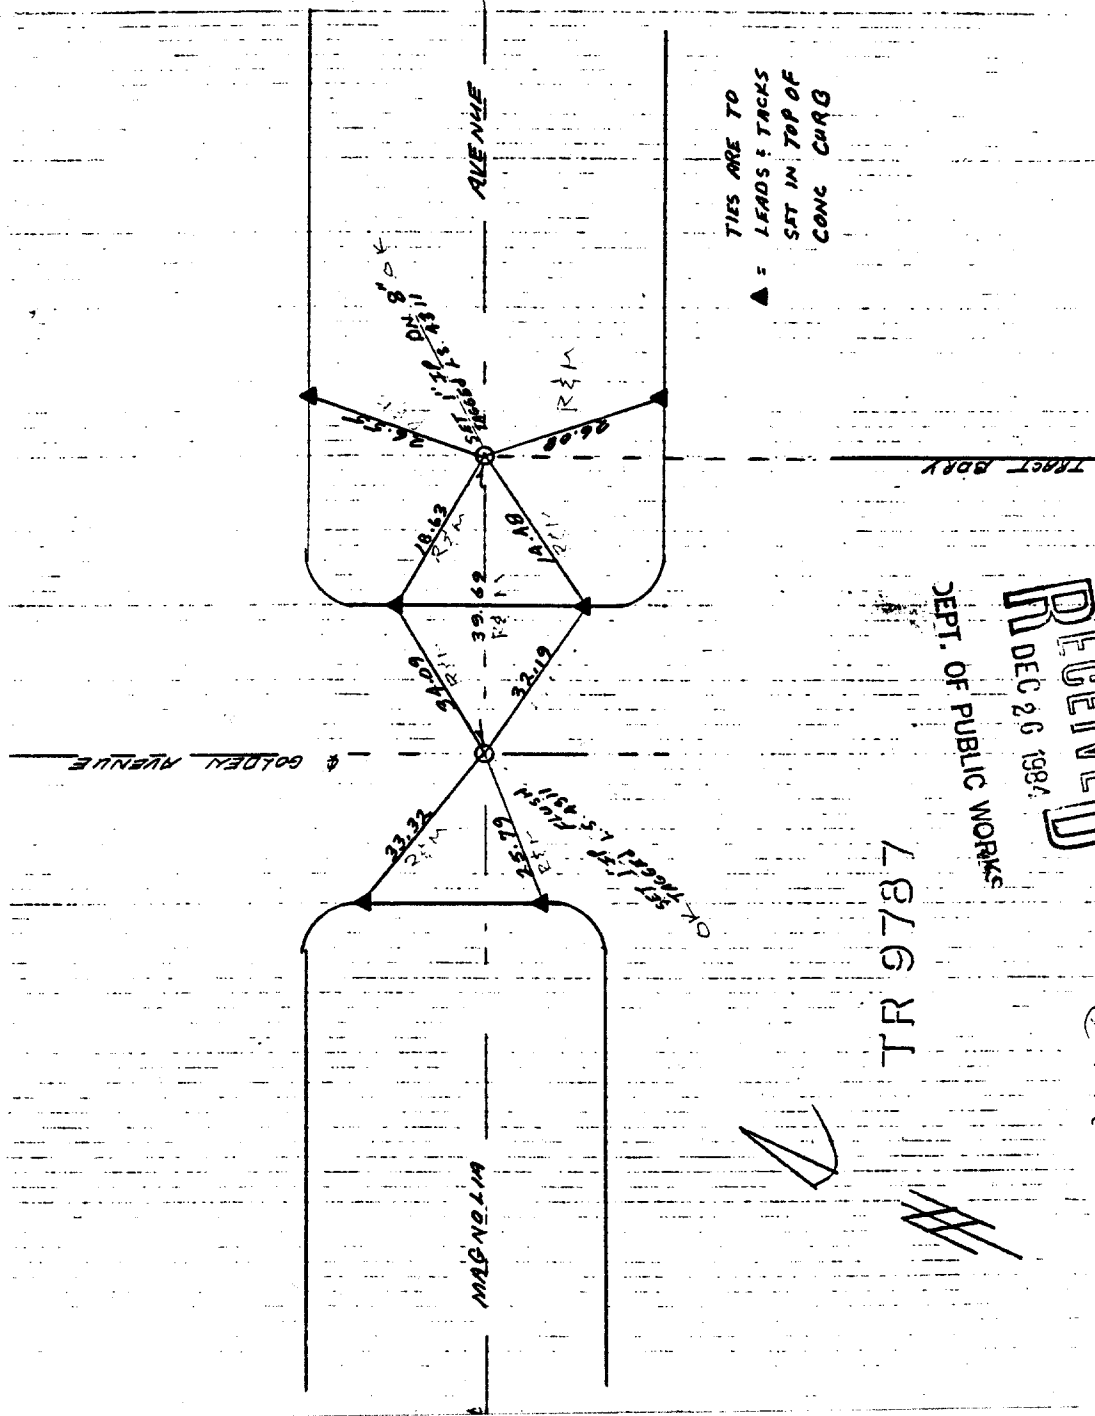

Street: GOLDEN AVE X-Street: MAGNOLIA AVE

RECEIVED  
DEC 26 1984  
DEPT. OF PUBLIC WORKS

TR 9787

MAGNOLIA  
BA

Scale: ~~1"=100'~~  
Date: ~~12-20-84~~  
Drawn by: survey  
W.O.:  
F.B.:

### OFFICIAL TIE PLAT CITY OF RIVERSIDE

*These ties are for the purpose of perpetuating the found monumentation. No claim is made as to the relationship of the points or lines shown hereon to true boundary locations.*

Sheet 1 of 1  
File No.: