


3698.TIF

Street: **GOLDEN AVE**
 X-Street: **RANCHO DEL ORO DR**

General Ave Rancho Del Oro Dr.

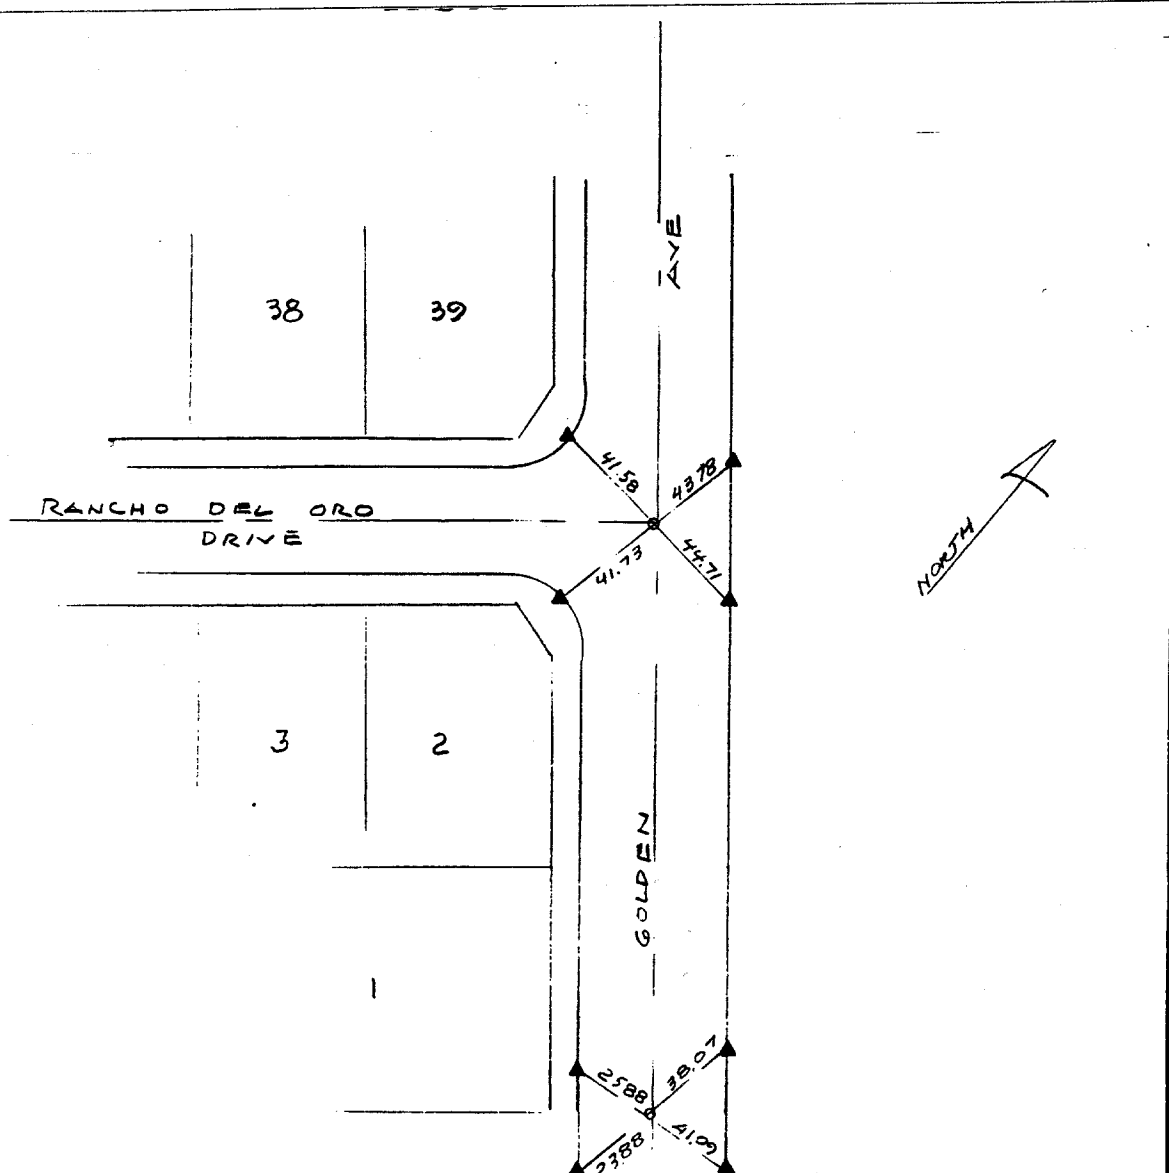

▲ - SET N & TAG RCE 11842 ON T.C. & LOT LINE PROJECTED
 ▲ - SET "RAMSET" NAIL
 ○ - SET 1" I.P. TAGGED RCE 11842
 ● - FOUND MONUMENT

SCALE: 1" = 60'	OFFICIAL TIE PLAT CITY OF RIVERSIDE	SHEET 1
DATE: 2-23-95		
DR. BY: DB	ALBERT A. WEBB ASSOCIATES CIVIL ENGINEERS RIVERSIDE CALIFORNIA	OF 2 SHEETS
W.O.: 95-64		FILE NO.:
F.B.: 1995		

Scale: 1" = 60'	OFFICIAL TIE PLAT CITY OF RIVERSIDE	
Date: 01/27/00		
Drawn by: survey	<i>These ties are for the purpose of perpetuating the found monumentation. No claim is made as to the relationship of the points or lines shown hereon to true boundary locations.</i>	Sheet 1 of 2
W.O.: 95-64		File No.:
F.B.: 1995		