


Street:

GRAMERCY PLACE

X-Street:  
OFFICIAL USE ONLY

BUSHNELL AVENUE

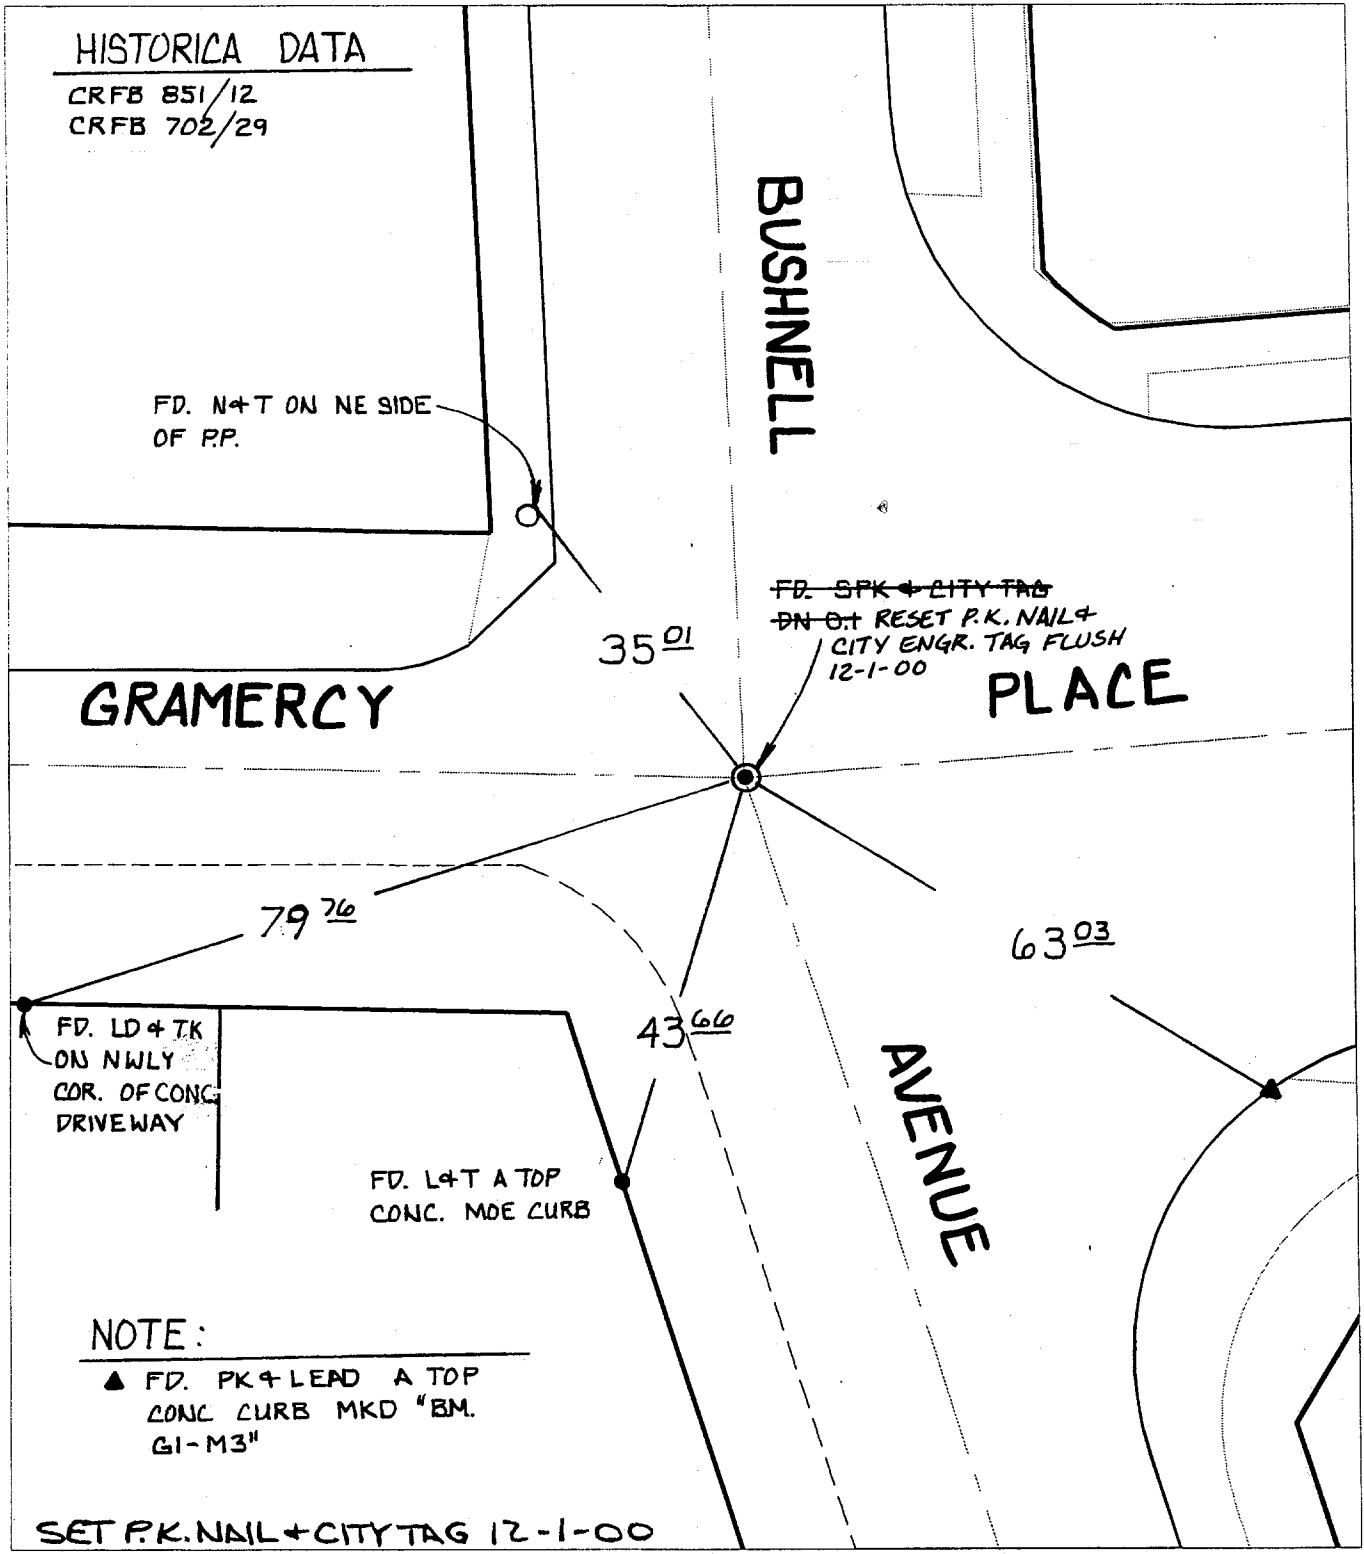

HISTORICAL DATA

CRFB 851/12  
CRFB 702/29

FD. N+T ON NE SIDE OF P.P.

FD. SPK ← CITY TAG  
DN OT RESET P.K. NAIL &  
CITY ENGR. TAG FLUSH  
12-1-00

GRAMERCY

PLACE

79 76

63 03

FD. LD & TK ON NWLY COR. OF CONC DRIVEWAY

43 66

AVENUE

FD. L+T A TOP CONC. MOE CURB

NOTE:

- ▲ FD. PK & LEAD A TOP CONC CURB MKD "BM. GI-M3"

SET P.K. NAIL + CITY TAG 12-1-00

- ✕ FD. Ramset Nail on T/C
- FD. LD. & TK. on T/C
- FD. "C" Nail on T/C
- Set LD. & TK. on T/C

Scale: 1" = 20'  
Date: 11/16/99  
Drawn by: survey  
W.O.:  
F.B.:

**OFFICIAL TIE PLAT**  
CITY OF RIVERSIDE

*These ties are for the purpose of perpetuating the found monumentation. No claim is made as to the relationship of the points or lines shown hereon to true boundary locations.*



Sheet 1 of 1  
File No.: