


3723.TIF

GRAMERCY & AT GOLDEN

SURVEY OF TP 9256 of TIE
 FOR KENT LAND CO W.O.No. 80 6793 DATE 7. 12. 81
 SURVEY PARTY KRUG, RAMSETT, REBOLUANO REF. _____ A.M.

SURRENDER

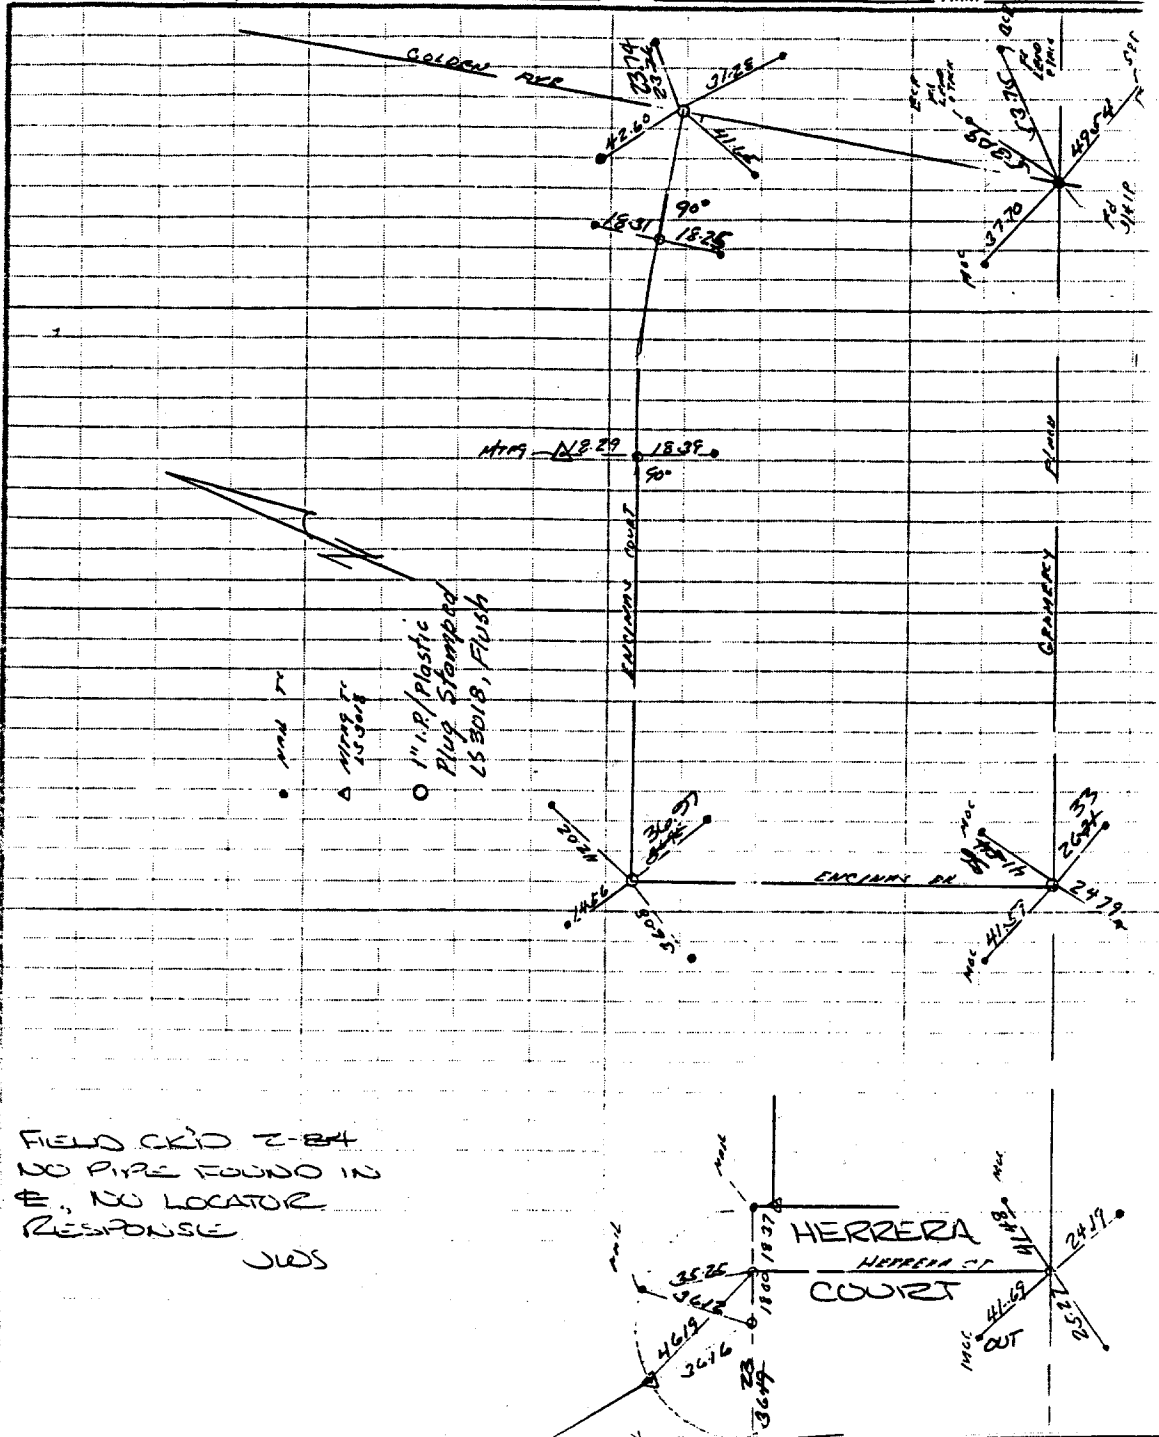

FIELD CK'D 2-84
 NO PIPE FOUND IN
 E, NO LOCATOR
 RESPONSE
 JWS

- FD. Ramset Nail on T/C
- FD. LD. & TK. on T/C
- FD. "C" Nail on T/C
- Set LD. & TK. on T/C

Street: GRAMERCY PL X-Street: HERRERA CT & GOLDEN AVE

OFFICIAL USE ONLY

Scale:
 Date:
 Drawn by:
 W.O.:
 F.B.:

OFFICIAL TIE PLAT

CITY OF RIVERSIDE

These ties are for the purpose of perpetuating the found monumentation. No claim is made as to the relationship of the points or lines shown hereon to true boundary locations.

Sheet 1 of 1
 File No.: