

SIERRA VISTA STREET

X-Street:


OFFICIAL USE ONLY

GRAMERCY PLACE

Street:

SWING TIES

HISTORICAL DATA:
F.B. 977/51, 988/21
TR. 2360, MB 44/41
F.B. 717/41

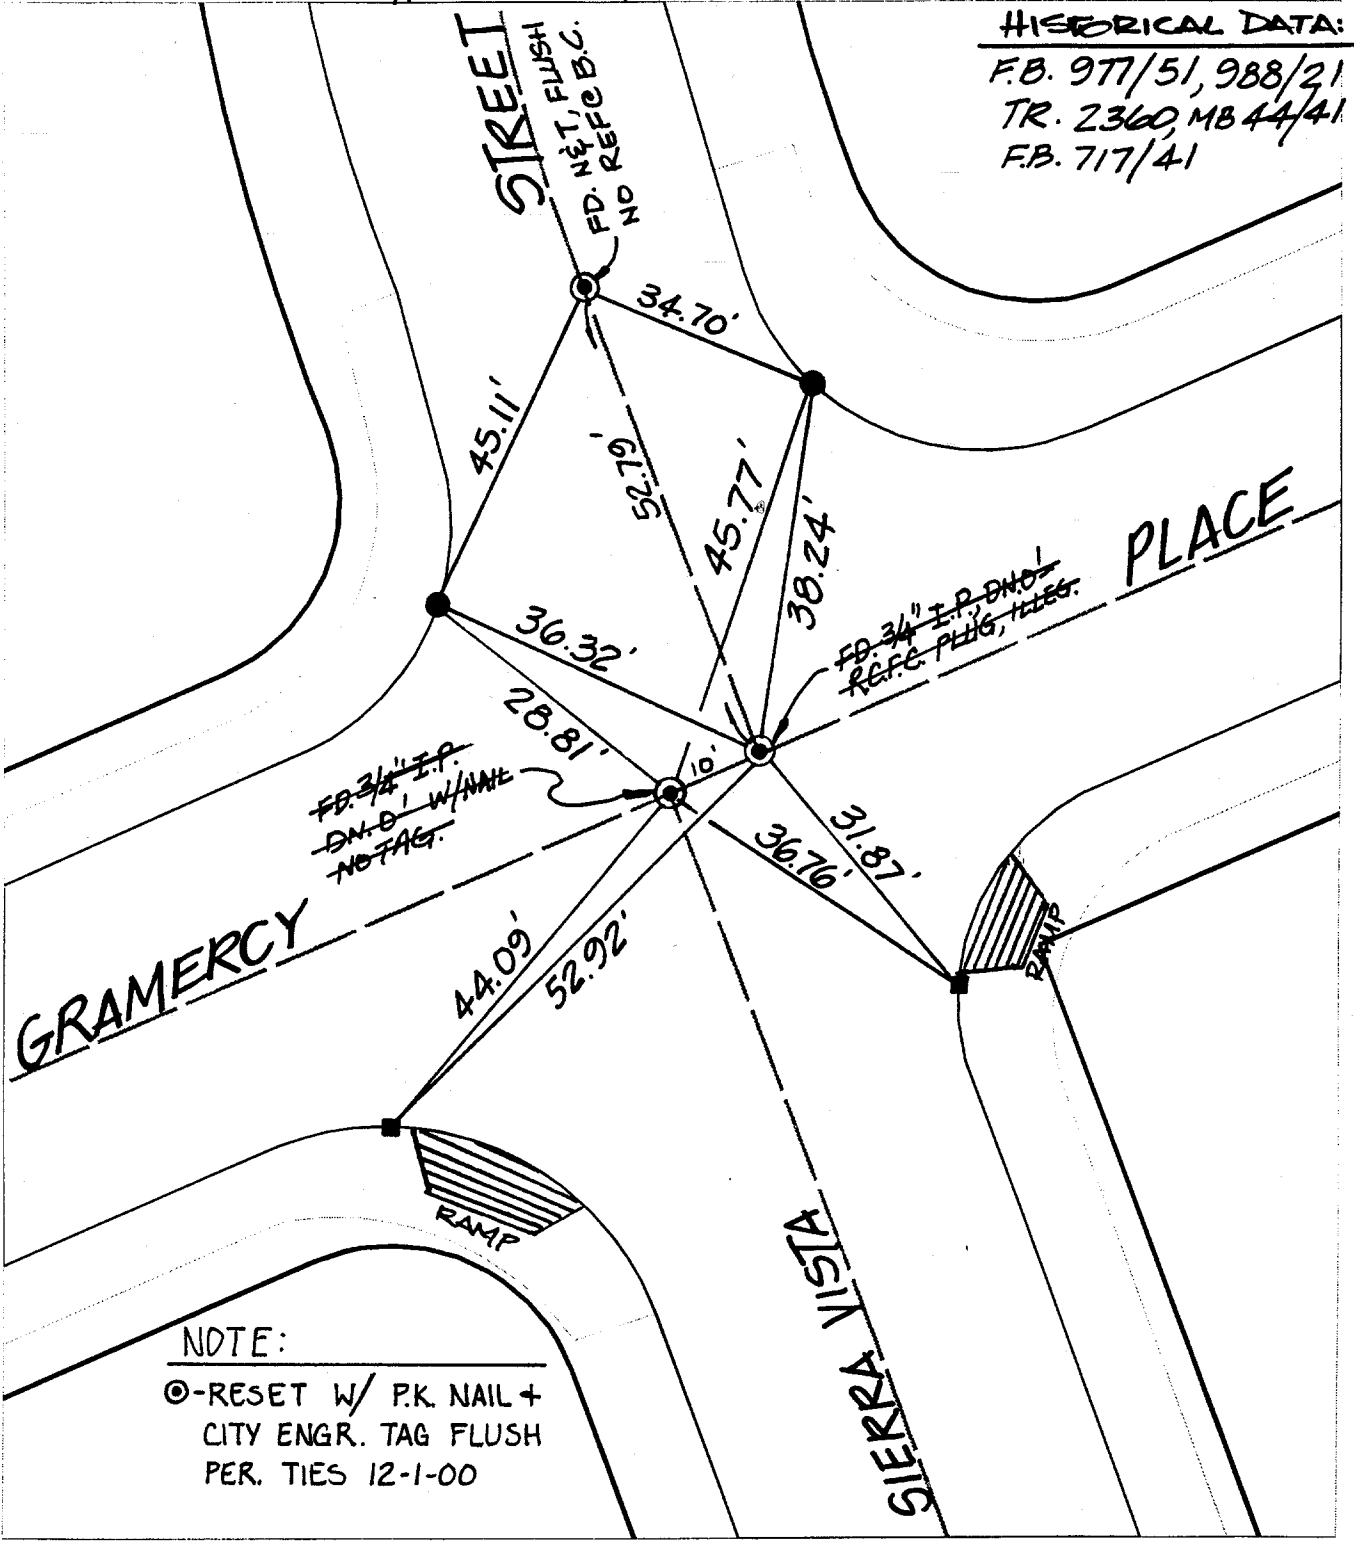

NOTE:
⊗ - RESET W/ P.K. NAIL +
CITY ENGR. TAG FLUSH
PER. TIES 12-1-00

- ⊗ FD. Ramset Nail on T/C
- FD. "C" Nail on T/C
- FD. LD. & TK. on T/C
- Set LD. & TK. on T/C

Scale: 1" = 20'/N.T.S.
 Date: 09/11/98
 Drawn by: scurtis KGE
 W.O.:
 F.B.:

OFFICIAL TIE PLAT
CITY OF RIVERSIDE

These ties are for the purpose of perpetuating the found monumentation. No claim is made as to the relationship of the points or lines shown hereon to true boundary locations.



Sheet 1 of 1
 File No.:

3745.T.P.