


3751. TIF

Street: **GRAMERCY PL**

OFFICIAL USE ONLY

X-Street: **WOHLSTETTER**

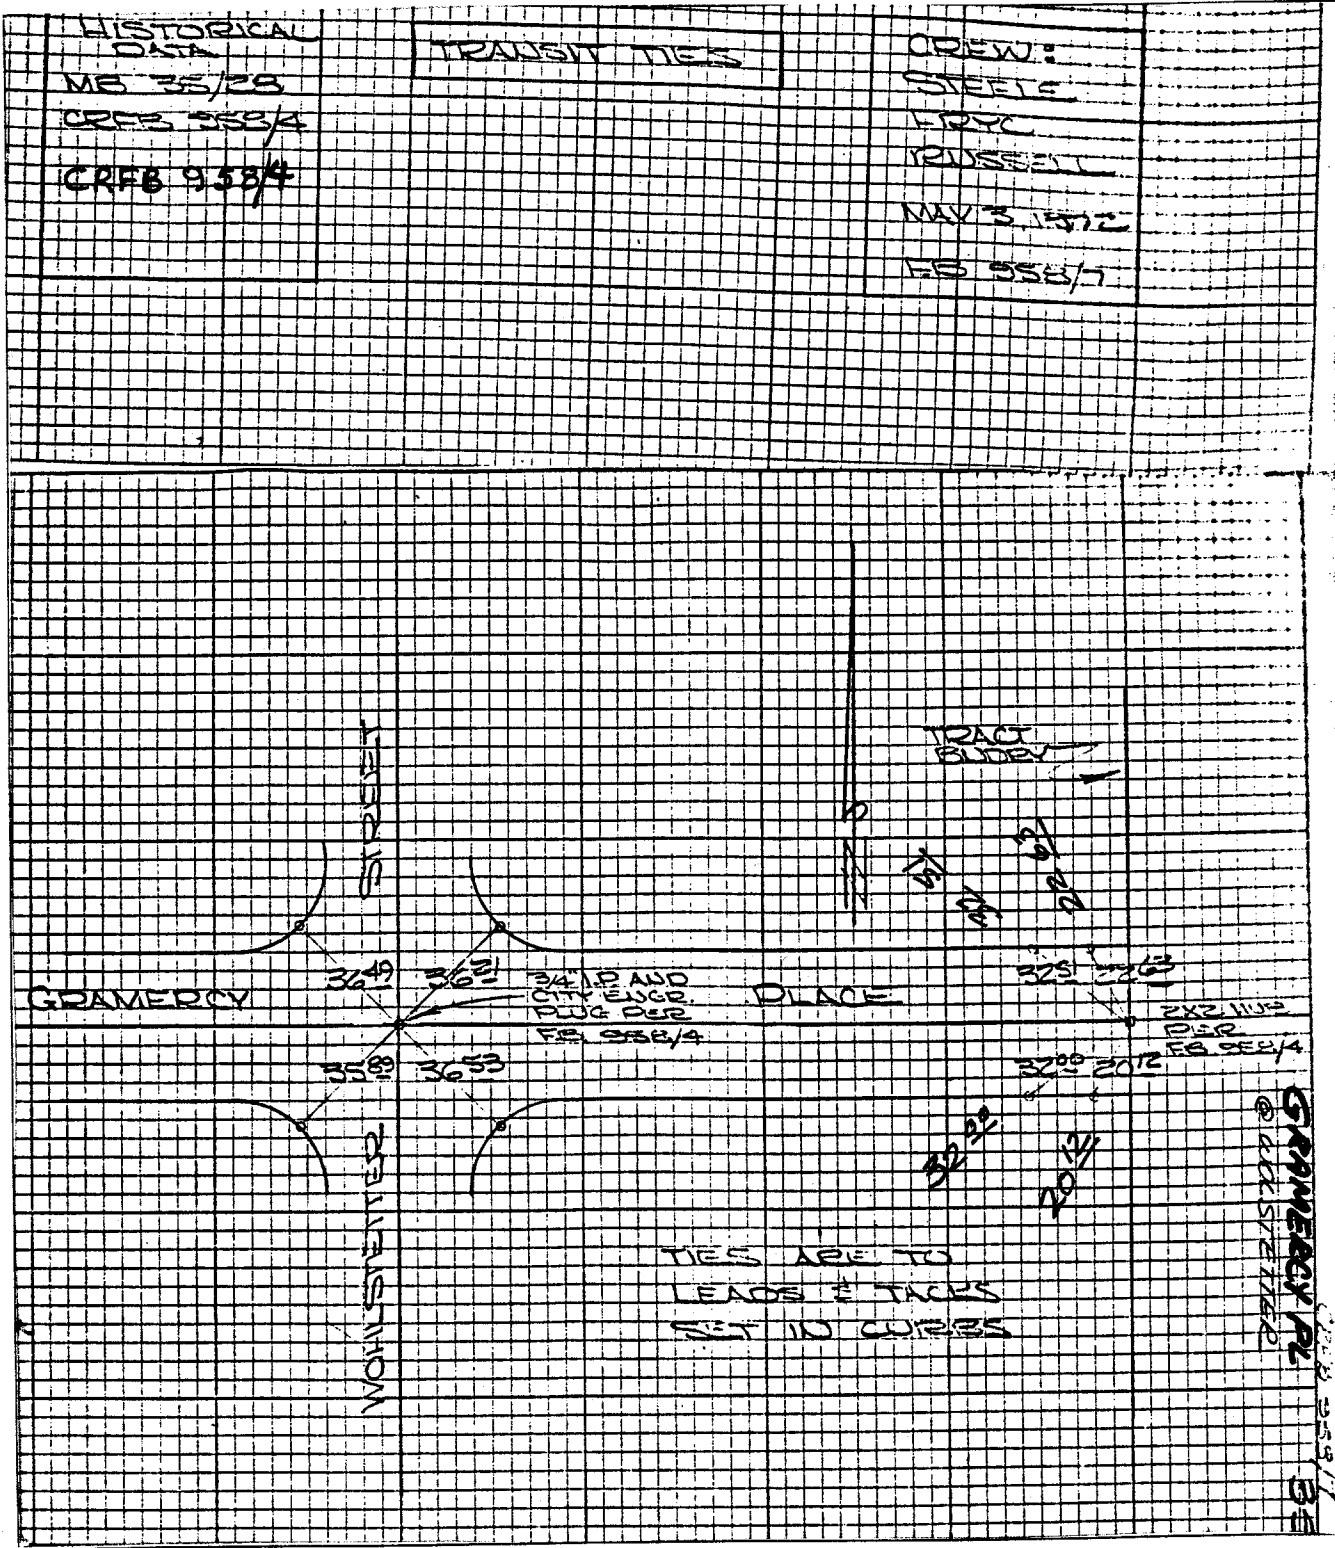

HISTORICAL DATA
 MB 35/28
 CRFB 558/4
 CRFB 958/4

TRANSIT TIES

CREW:
 STEELE
 FLYC
 RUSSELL
 MAY 3, 1972
 FB 558/7

- ✕ FD. Ramset Nail on T/C
- FD. LD. & TK. on T/C
- FD. "C" Nail on T/C
- Set LD. & TK. on T/C

Scale:
 Date:
 Drawn by:
 W.O.:
 F.B.:

OFFICIAL TIE PLAT
 CITY OF RIVERSIDE

These ties are for the purpose of perpetuating the found monumentation. No claim is made as to the relationship of the points or lines shown hereon to true boundary locations.

Sheet 1 of 1
 File No.: