


3806.T1F

TRACT NO. 4889

Street: Hoover St

X-Street: Orchard St


OFFICIAL USE ONLY

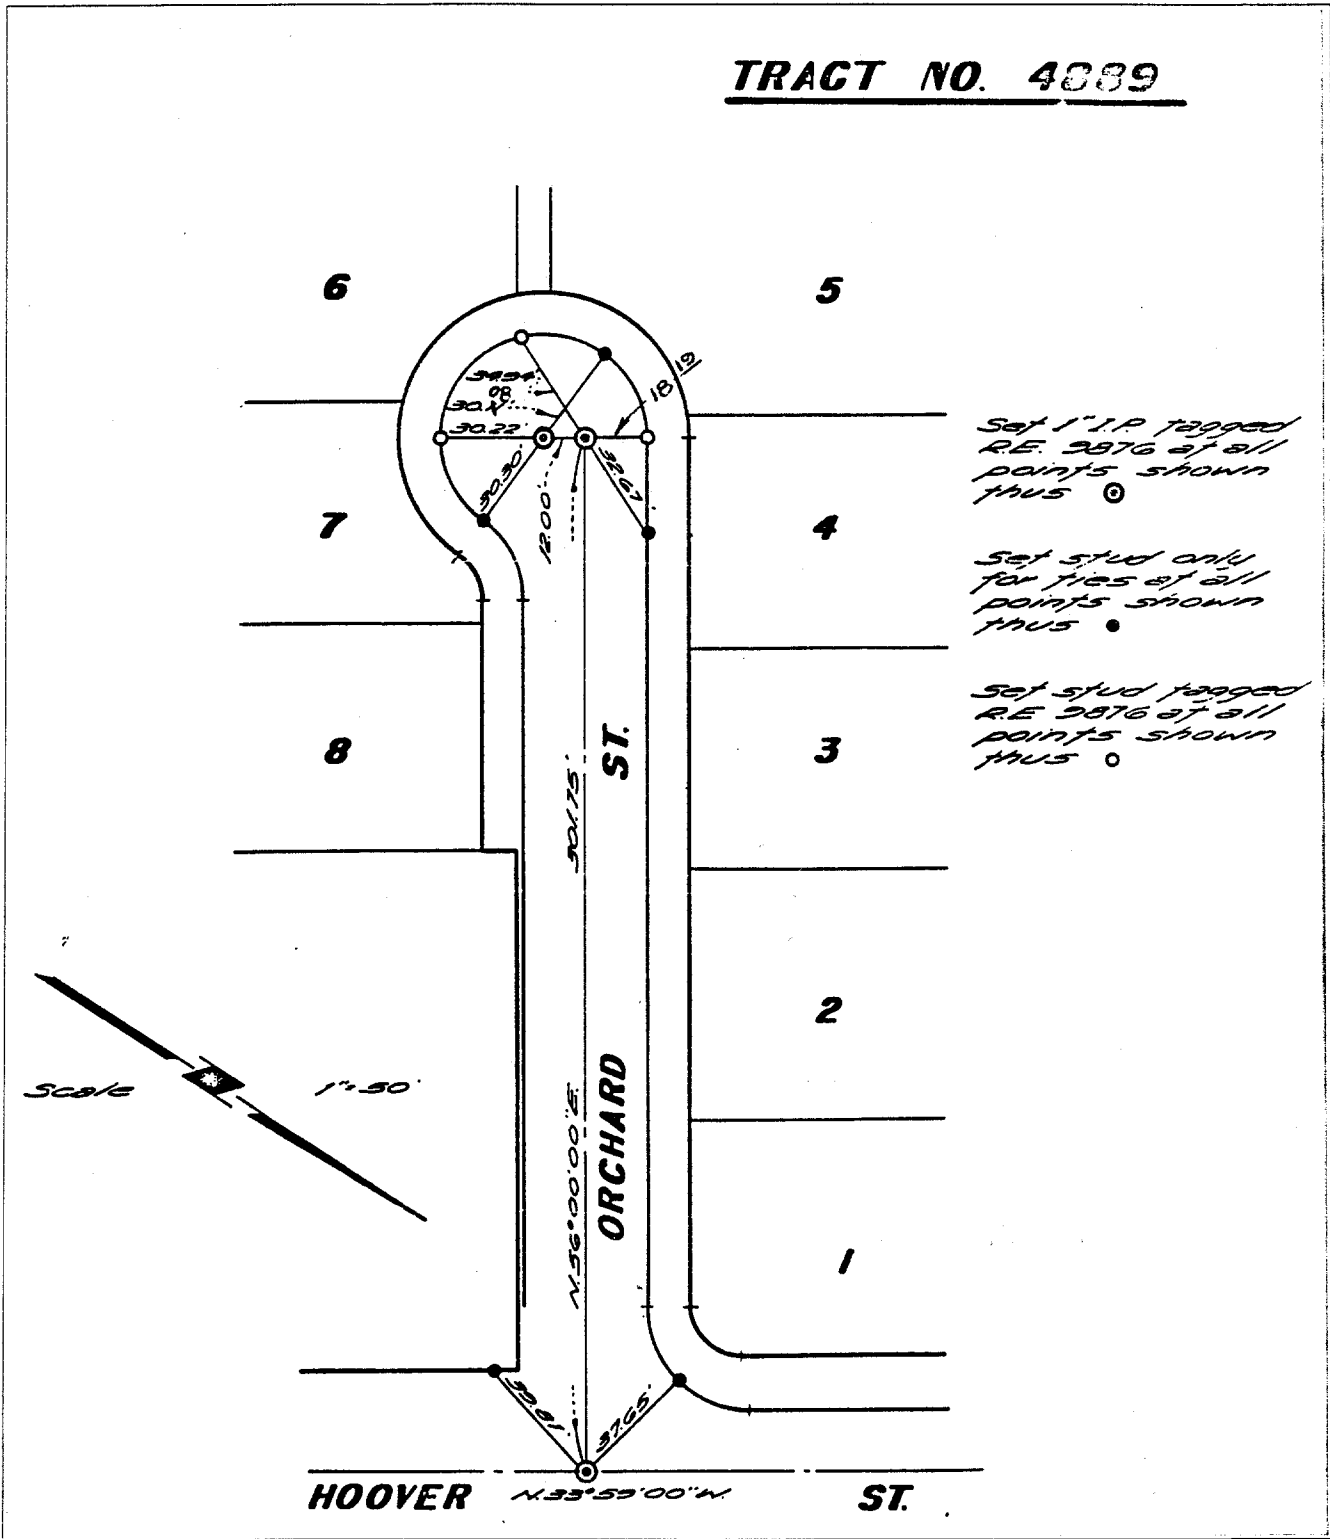

Set 1" I.P. tagged
R.E. 2876 at all
points shown
thus ○

Set stud only
for ties of all
points shown
thus ●

Set stud tagged
R.E. 2876 at all
points shown
thus ○

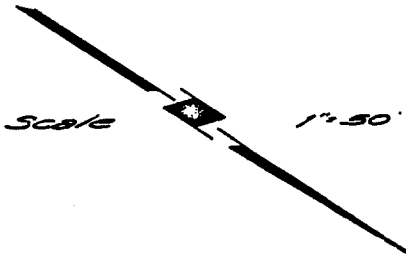

× FD. Ramset Nail on T/C
■ FD. "C" Nail on T/C

● FD. LD. & TK. on T/C
○ Set LD. & TK. on T/C

Scale:
Date:
Drawn by:
W.O.:
F.B.:

**OFFICIAL TIE PLAT
CITY OF RIVERSIDE**

*These ties are for the purpose of perpetuating the found
monumentation. No claim is made as to the relationship of
the points or lines shown hereon to true boundary locations.*

Sheet 1 of 1
File No.:

9