


Street: HOLE AVE
 X-Street: TYLER ST

OFFICIAL USE ONLY

FD. NAIL AND RIVERSIDE
 CITY ENGINEER TAG
 DOWN 0.1 PER C.R.F.B.
 941/25 @ INTERSECTION
 TYLER STREET AND HOLE
 AVENUE

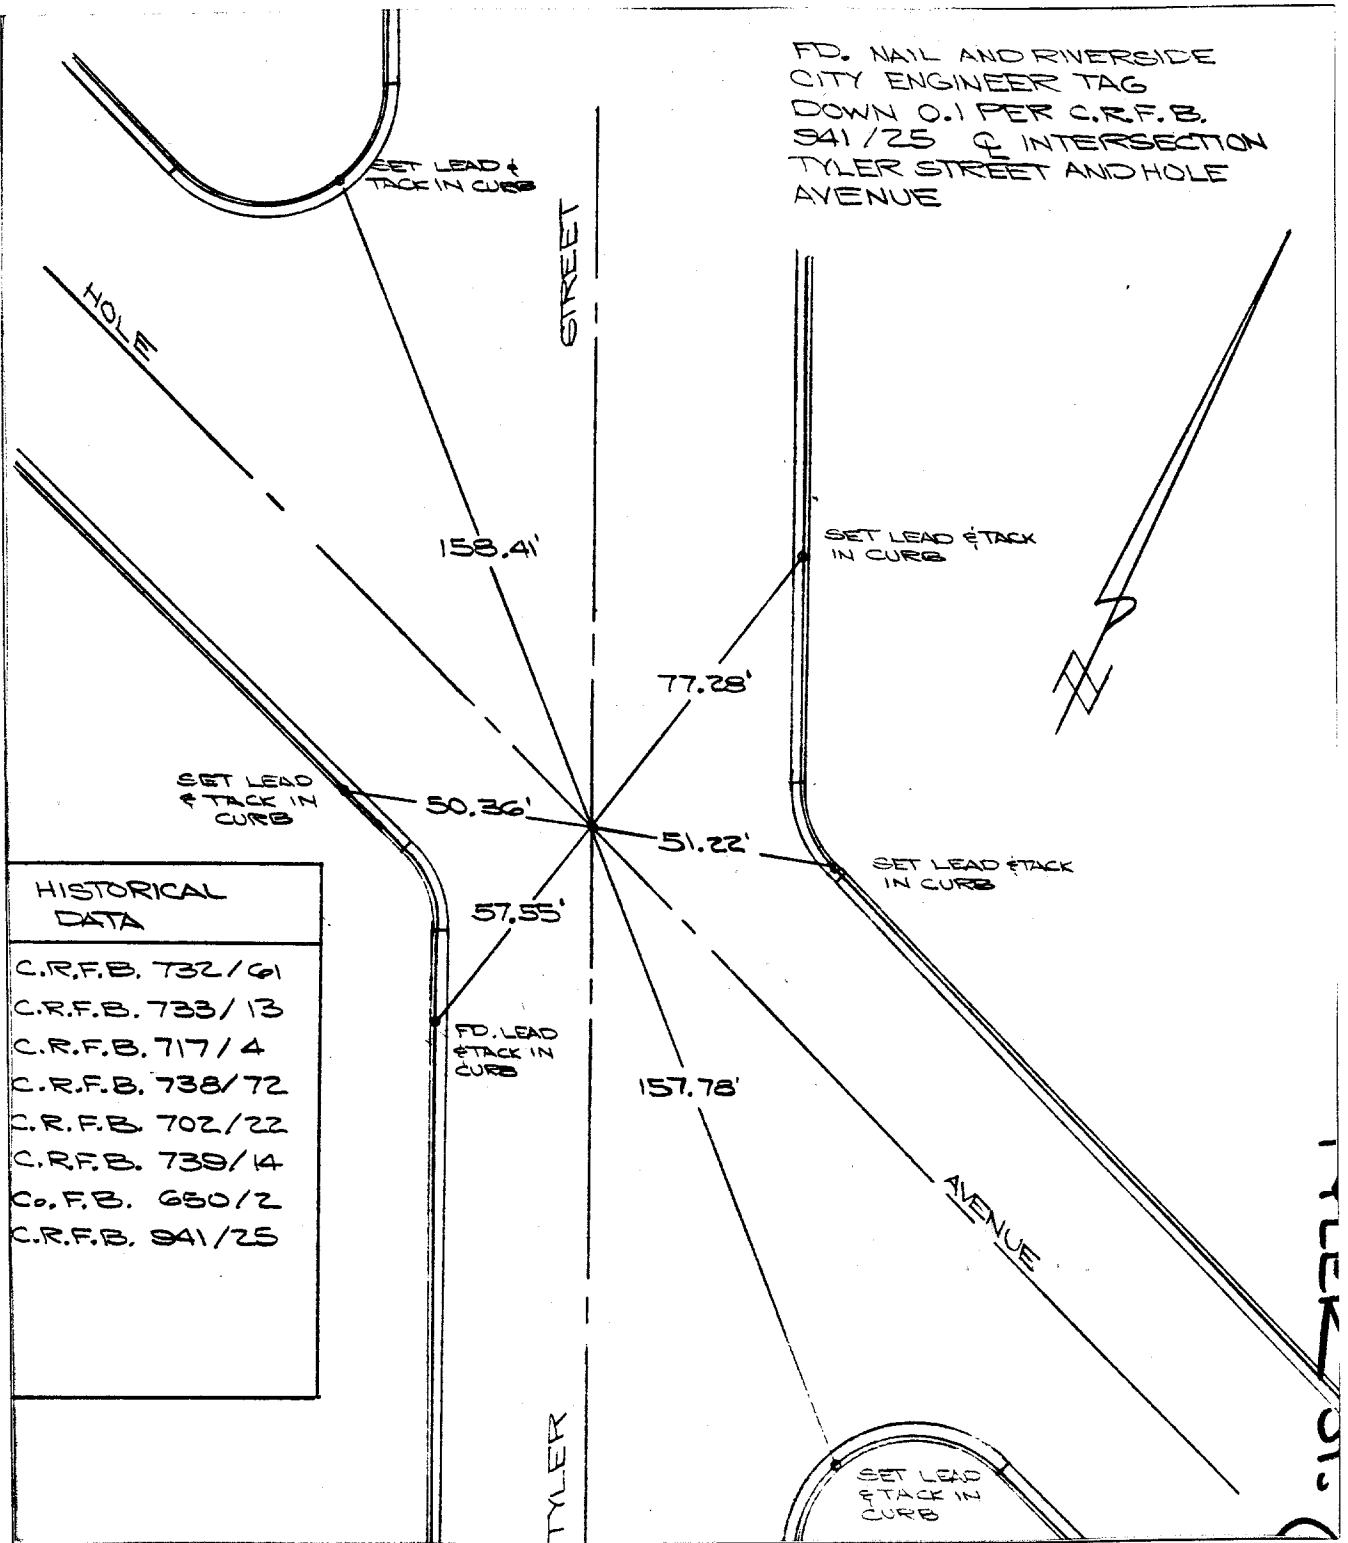

HISTORICAL DATA
C.R.F.B. 732/61
C.R.F.B. 733/13
C.R.F.B. 717/4
C.R.F.B. 738/72
C.R.F.B. 702/22
C.R.F.B. 739/14
C.F.B. 650/2
C.R.F.B. 941/25

- ✕ FD. Ramset Nail on T/C
- FD. LD. & TK. on T/C
- FD. "C" Nail on T/C
- Set LD. & TK. on T/C

Scale: _____
 Date: _____
 Drawn by: _____
 W.O.: _____
 F.B.: _____

OFFICIAL TIE PLAT
 CITY OF RIVERSIDE

These ties are for the purpose of perpetuating the found monumentation. No claim is made as to the relationship of the points or lines shown hereon to true boundary locations.

Sheet 1 of 1
 File No.: