


HISTORICAL DATA

-WEBB ASSOC. TIE SHT. FB
1031/211
-MB 92/26,27

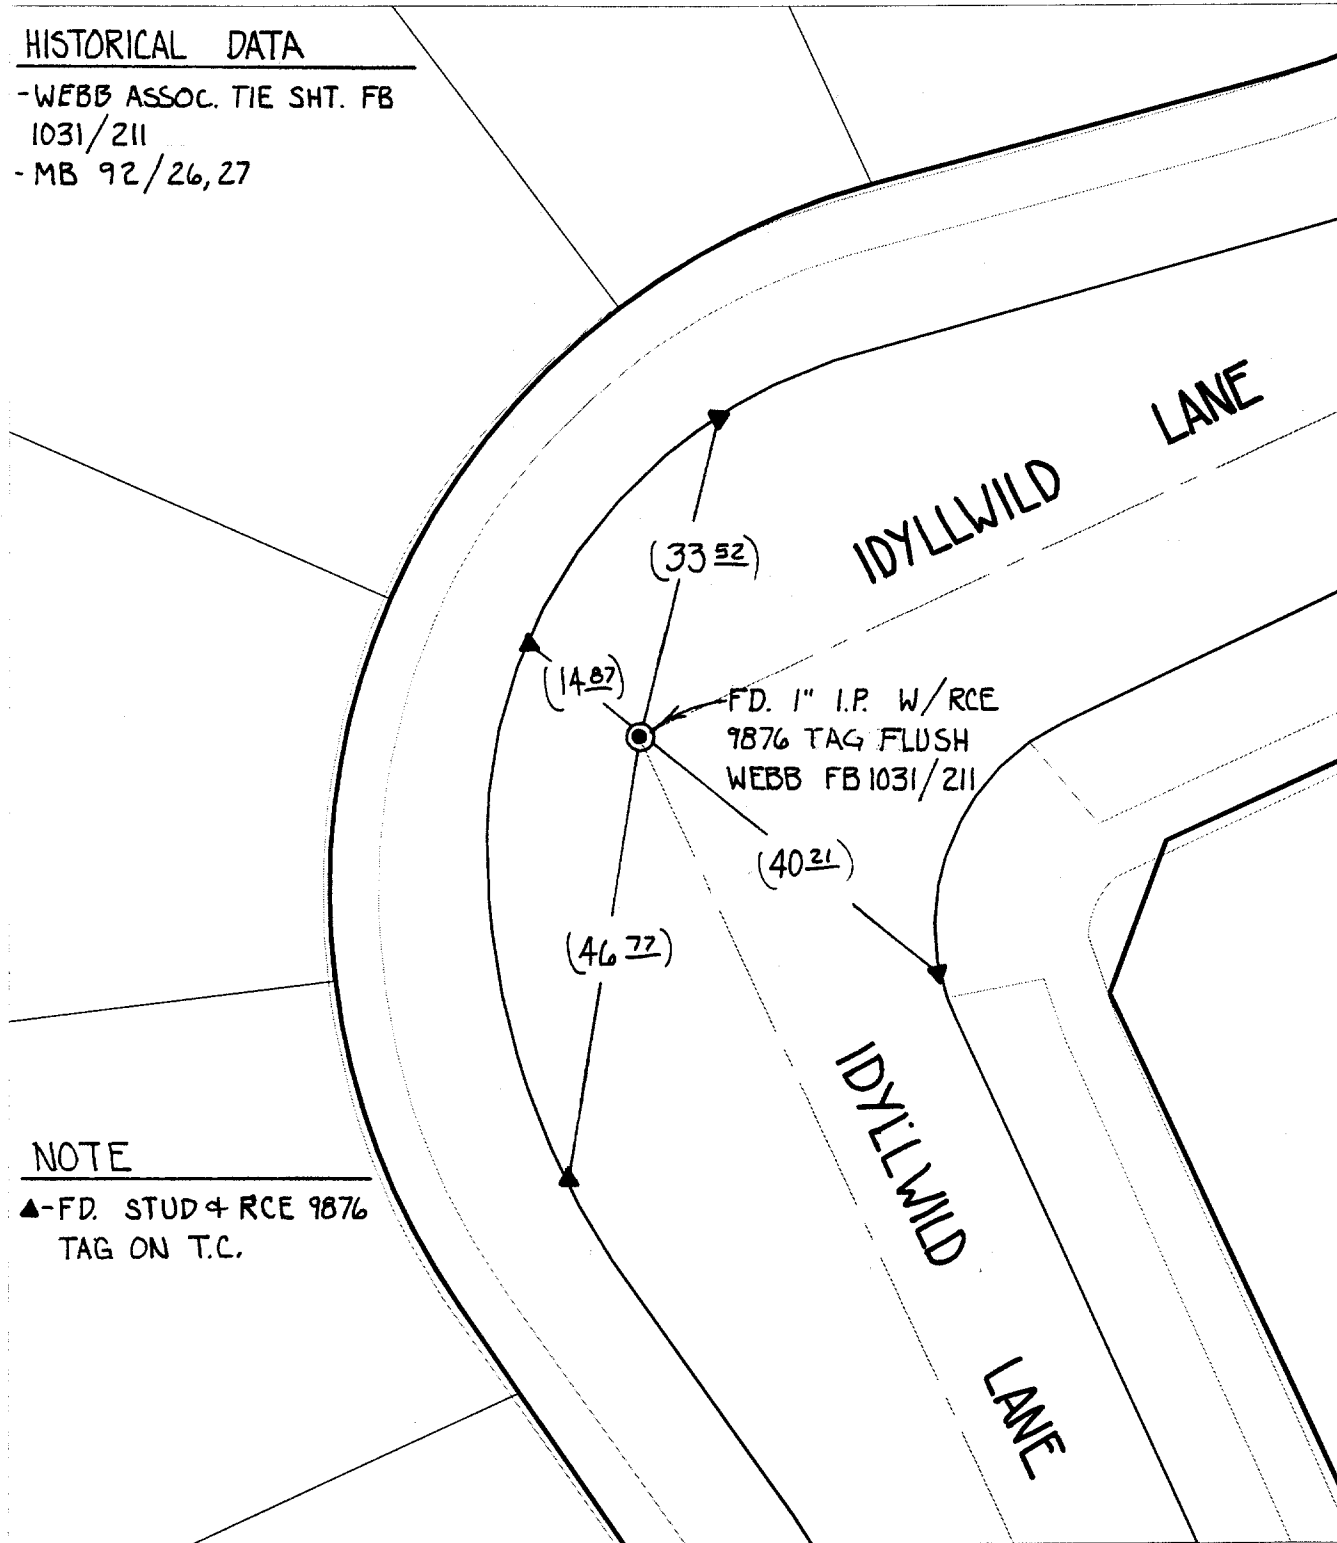

NOTE

▲-FD. STUD & RCE 9876
TAG ON T.C.

Street:

IDYLLWILD LANE

OFFICIAL USE ONLY

X-StreetKNUCKLE N. OF MANDALAY

- × FD. Ramset Nail on T/C
- FD. LD. & TK. on T/C
- FD. "C" Nail on T/C
- Set LD. & TK. on T/C

P.K. and City Engineer tag to be set @
surface after street construction is
complete. (If possible)

Scale: 1" = 20'

Date: 08/14/00

Drawn by: SURVEY

W.O.:

F.B.:

OFFICIAL TIE PLAT
CITY OF RIVERSIDE

*These ties are for the purpose of perpetuating the found
monumentation. No claim is made as to the relationship of
the points or lines shown hereon to true boundary locations.*



Sheet 1 of 1

File No.: