

3859.TIF

Street: ILEX COURT N/B X-Street: BOLTON


OFFICIAL USE ONLY

Lot 42

Lot 45

Lot 41

Lot 46

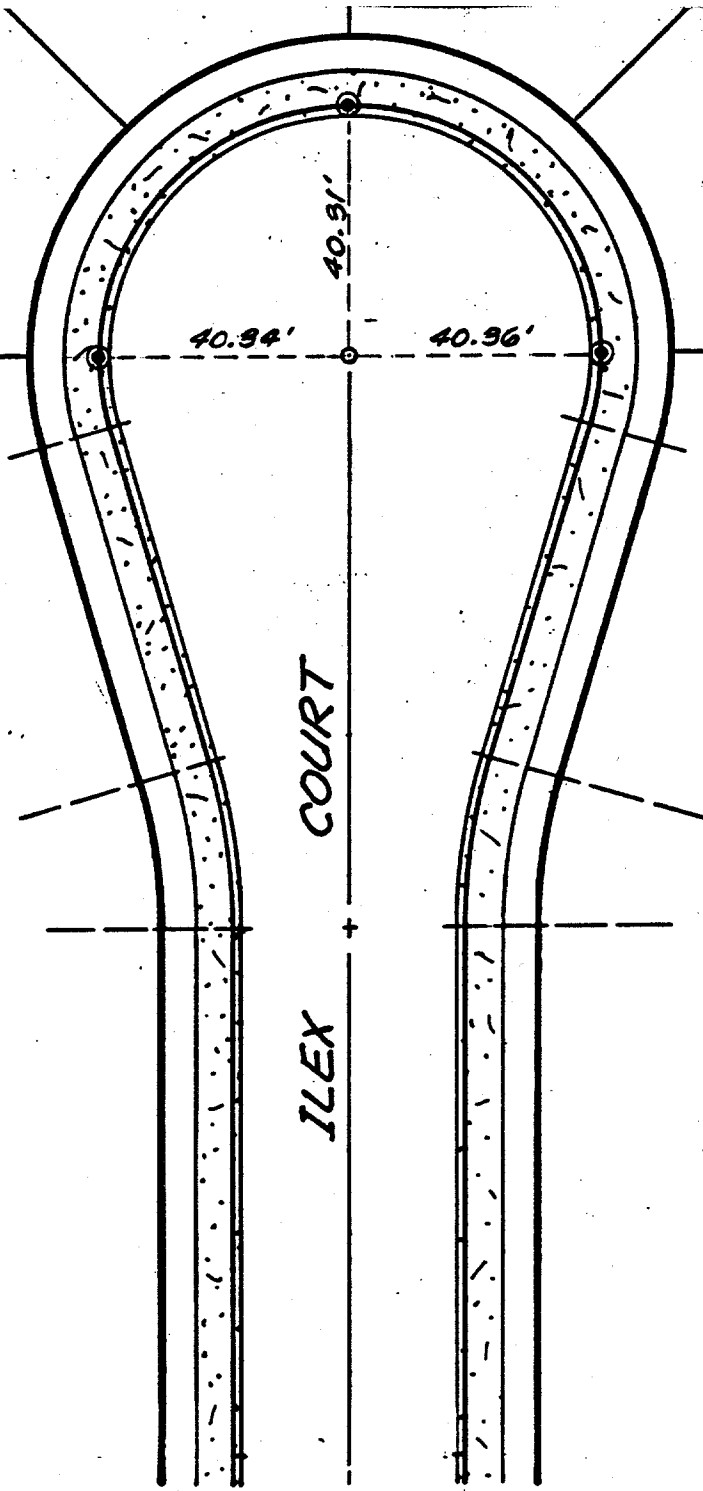

- Set Nail in Curb.
- ⊙ Set Nail and Tag, R.C.E. 16058 in Curb.
- Set 1 1/4" O.D. Iron Pipe, Tagged R.C.E. 16058, per Riv. Co. Std. 7", Flush.



NO SCALE

N OF B

- × FD. Ramset Nail on T/C
- FD. LD. & TK. on T/C
- FD. "C" Nail on T/C
- Set LD. & TK. on T/C

Scale:
 Date:
 Drawn by:
 W.O.: 021.64
 F.B.:

OFFICIAL TIE PLAT
 CITY OF RIVERSIDE

These ties are for the purpose of perpetuating the found monumentation. No claim is made as to the relationship of the points or lines shown hereon to true boundary locations.

TRACT 8583
 Sheet 10 of 13
 File No.: