


386.71F

Street: Arlington Ave # 15
X-Street: Colorado Ave
OFFICIAL USE ONLY

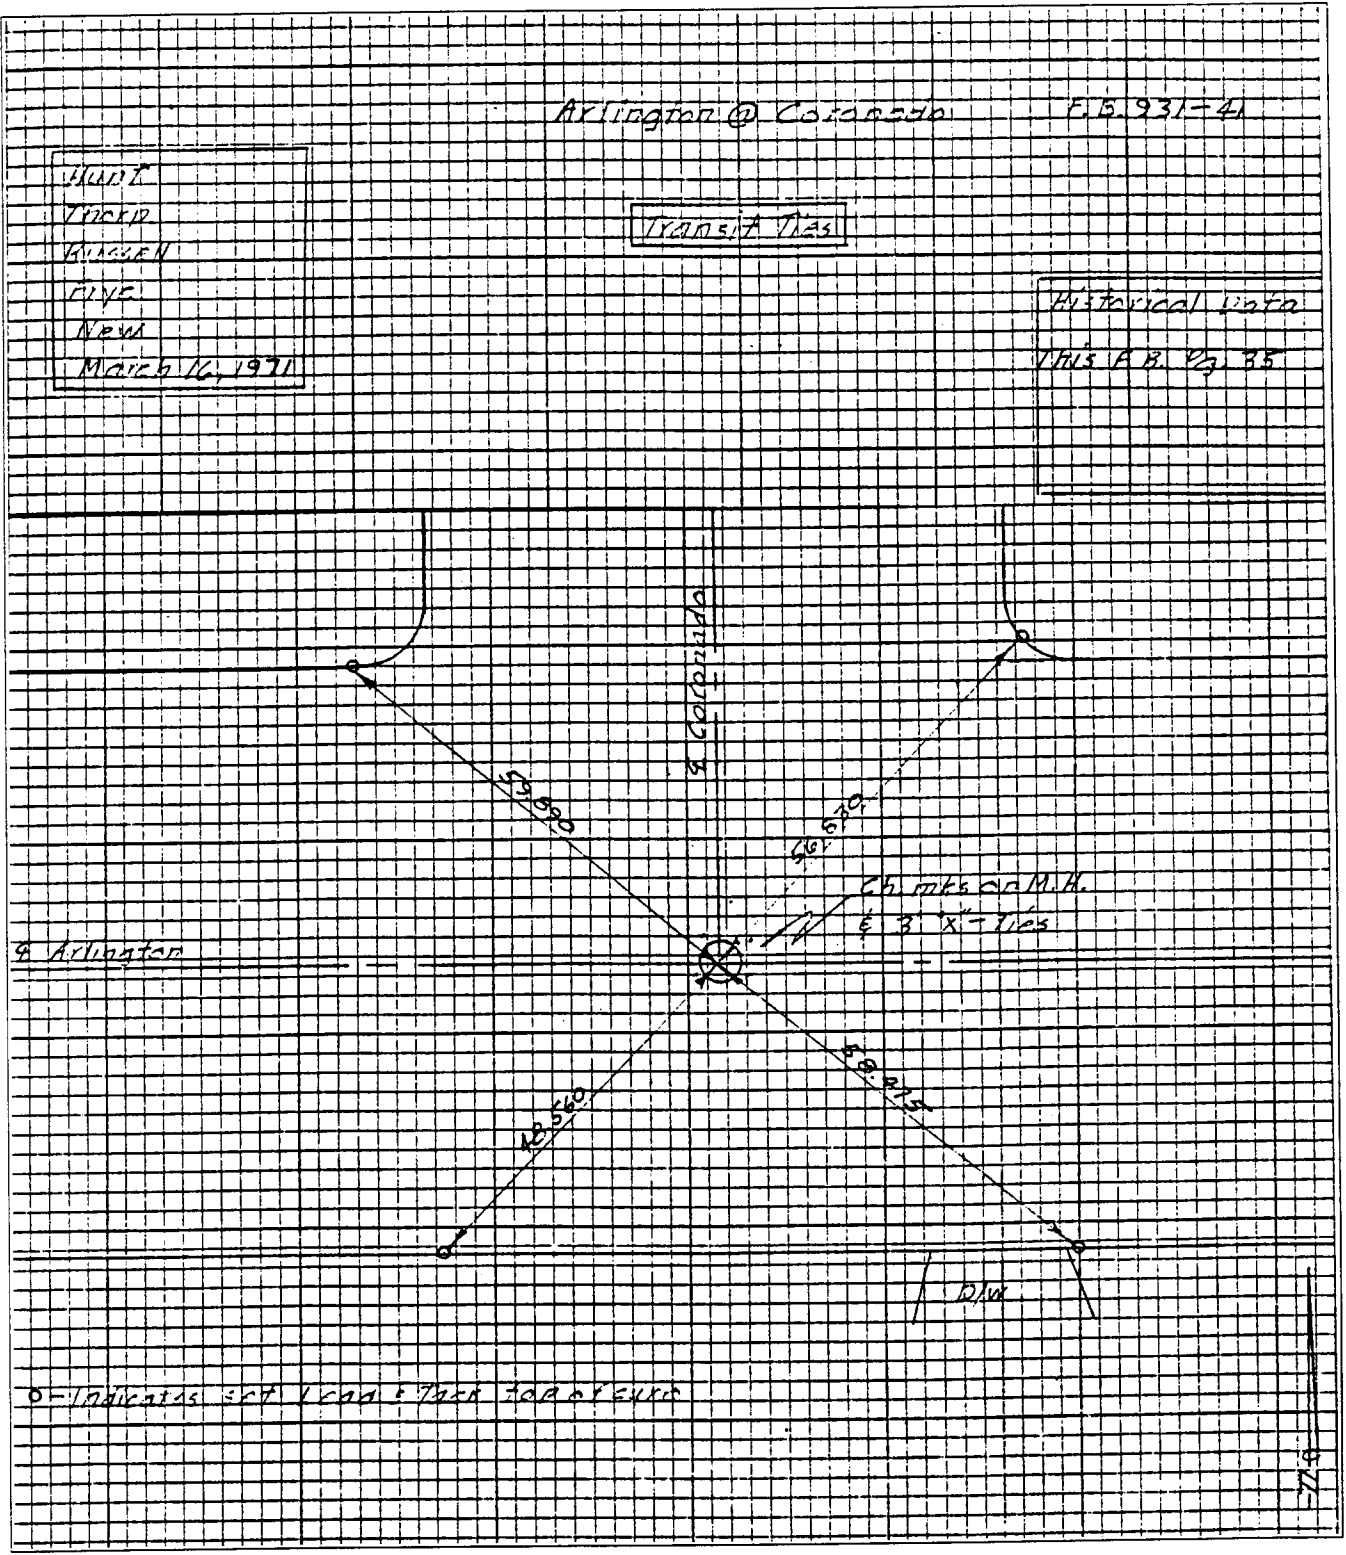

HUNT
 TRACY
 WILSON
 CIVE
 NEW
 March 16, 1971

TRANSIT TIES

Historical info
 THIS A.B. 1/3 35

9 Arlington

9 Colorado

Ch. mks on M.H.
& 3" X 1/2"

○ - Indicates set LD & TK on T/C

- ✕ FD. Ramset Nail on T/C
- FD. LD. & TK. on T/C
- FD. "C" Nail on T/C
- Set LD. & TK. on T/C

Scale:
 Date:
 Drawn by:
 W.O.:
 F.B.:

OFFICIAL TIE PLAT

CITY OF RIVERSIDE

These ties are for the purpose of perpetuating the found monumentation. No claim is made as to the relationship of the points or lines shown hereon to true boundary locations.

Sheet 1 of 1
 File No.: