



Street: Ironwood Dr.
 X-Street: Lakewood Dr.
 OFFICIAL USE ONLY

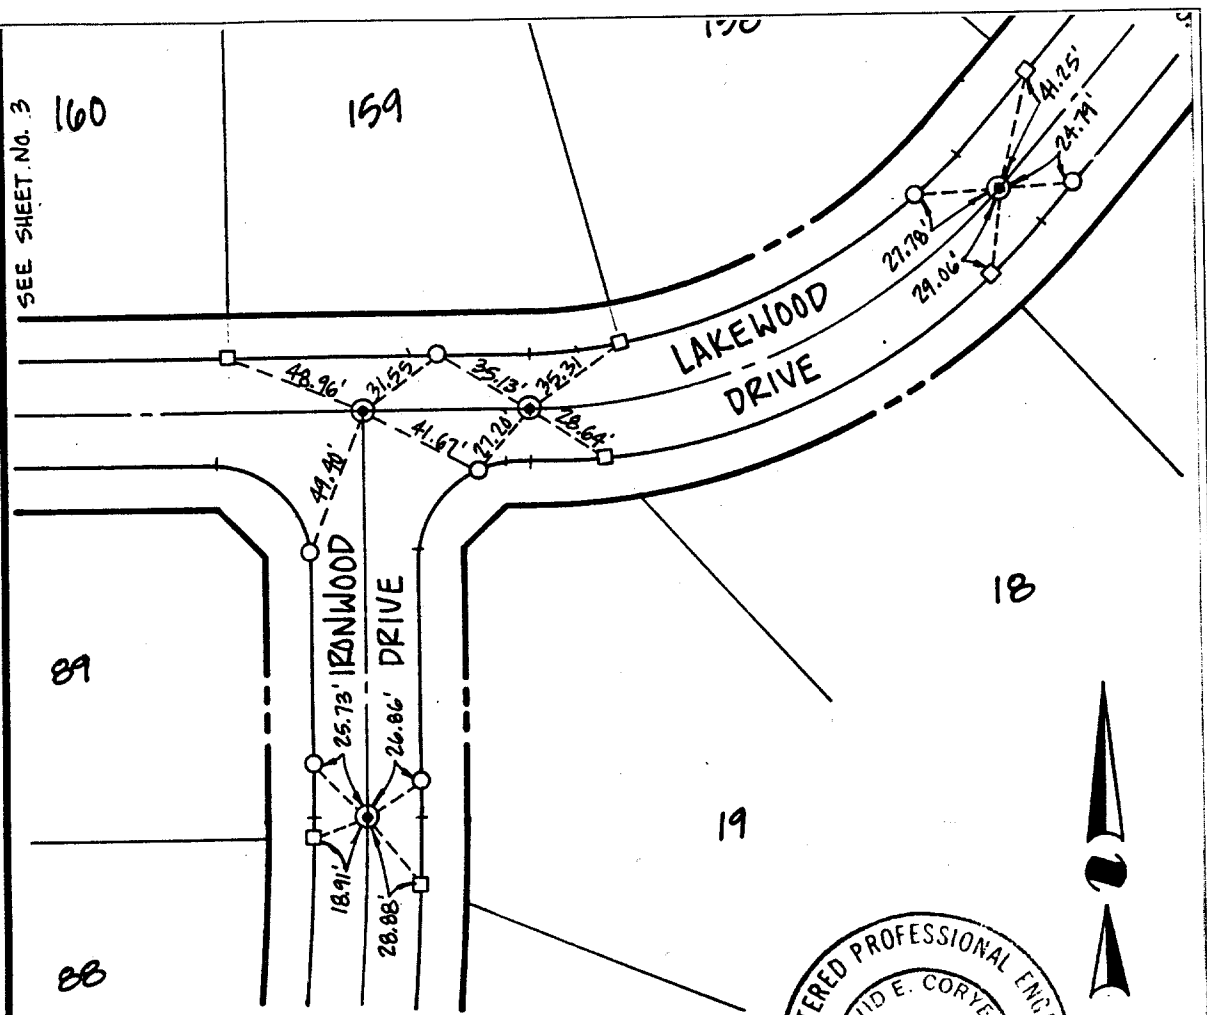

- INDICATES 1" I.P. TAGGED SEE SHEET NO. 11
R.C.E. 31574
- INDICATES LEAD & TACK
IN TOP OF CURB
- INDICATES LEAD, TACK & TAG
R.C.E. 31574 IN TOP OF CURB

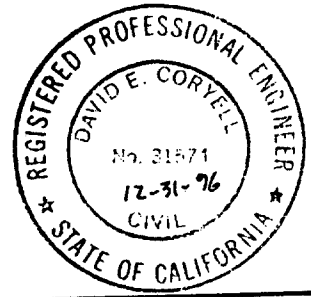

CSL Engineering, Inc.
 11651 Sterling Avenue, Suite 'E'
 Riverside, CA 92503
 (909) 785-5122

CITY OF RIVERSIDE
TRACT NO. 21631
 MAP BOOK 152 / PAGES 49 - 57
CENTERLINE TIES
LAKWOOD DRIVE
 x
IRONWOOD DRIVE

David E. Coryell 4-1-93
 David E. Coryell R.C.E., 31574 DATE

DATE: FEBURARY 1993 SCALE: 1" = 60' PAGE 10 OF 14

- × FD. Ramset Nail on T/C
- FD. LD. & TK. on T/C
- FD. "C" Nail on T/C
- Set LD. & TK. on T/C

Scale:
 Date:
 Drawn by:
 W.O.:
 F.B.:

OFFICIAL TIE PLAT
CITY OF RIVERSIDE
These ties are for the purpose of perpetuating the found monumentation. No claim is made as to the relationship of the points or lines shown hereon to true boundary locations.

Sheet 1 of 1
 File No.: