


3881 TIF.

BY J. Canty DATE 4-5-68 SUBJECT TRACT #3647 SHEET NO. 1 OF 7  
CHKD. BY DATE JOB NO. W.O. # 1445

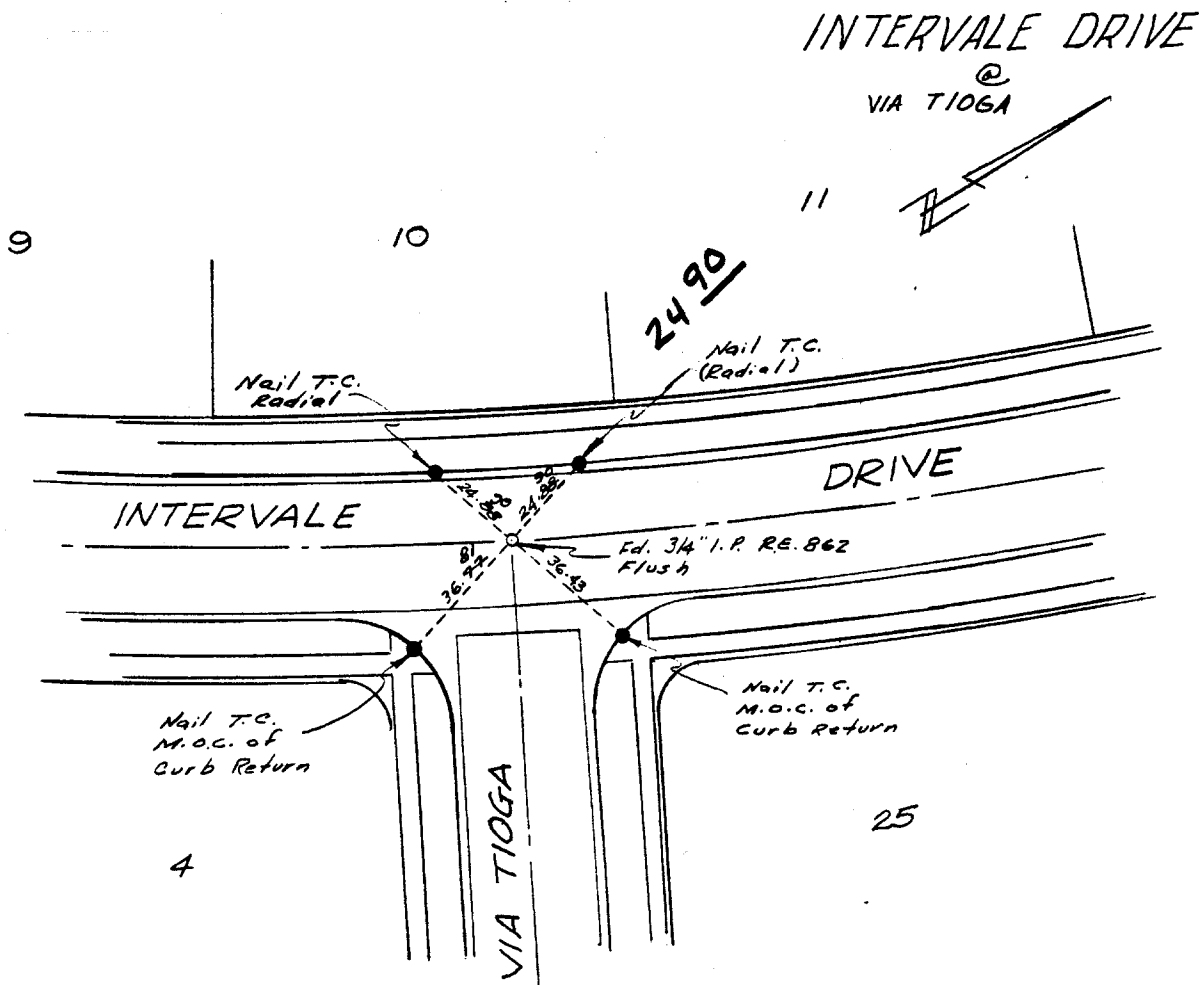

● INDICATES TIE POINT

FIELD CHECKED BY FEL. C.P. 4/10/68

TIE SHEET

TRACT 3647 M.B. 57/65  
APRIL 1968 SCALE: 1"=40'  
J.F. DAVIDSON ASSOCIATES

INTERVALE @ Via Tioga

Street: INTERVALE DR. X-Street: VIA TIOGA  
OFFICIAL USE ONLY

- ✕ FD. Ramset Nail on T/C
- FD. LD. & TK. on T/C
- FD. "C" Nail on T/C
- Set LD. & TK. on T/C

Scale:  
Date:  
Drawn by:  
W.O.:  
F.B.:

OFFICIAL TIE PLAT  
CITY OF RIVERSIDE

These ties are for the purpose of perpetuating the found monumentation. No claim is made as to the relationship of the points or lines shown hereon to true boundary locations.

Sheet 1 of 1  
File No.: