


3900.TIF

Street: IVY ST. W'LY X-Street: MONTEREY RD.  
 OFFICIAL USE ONLY

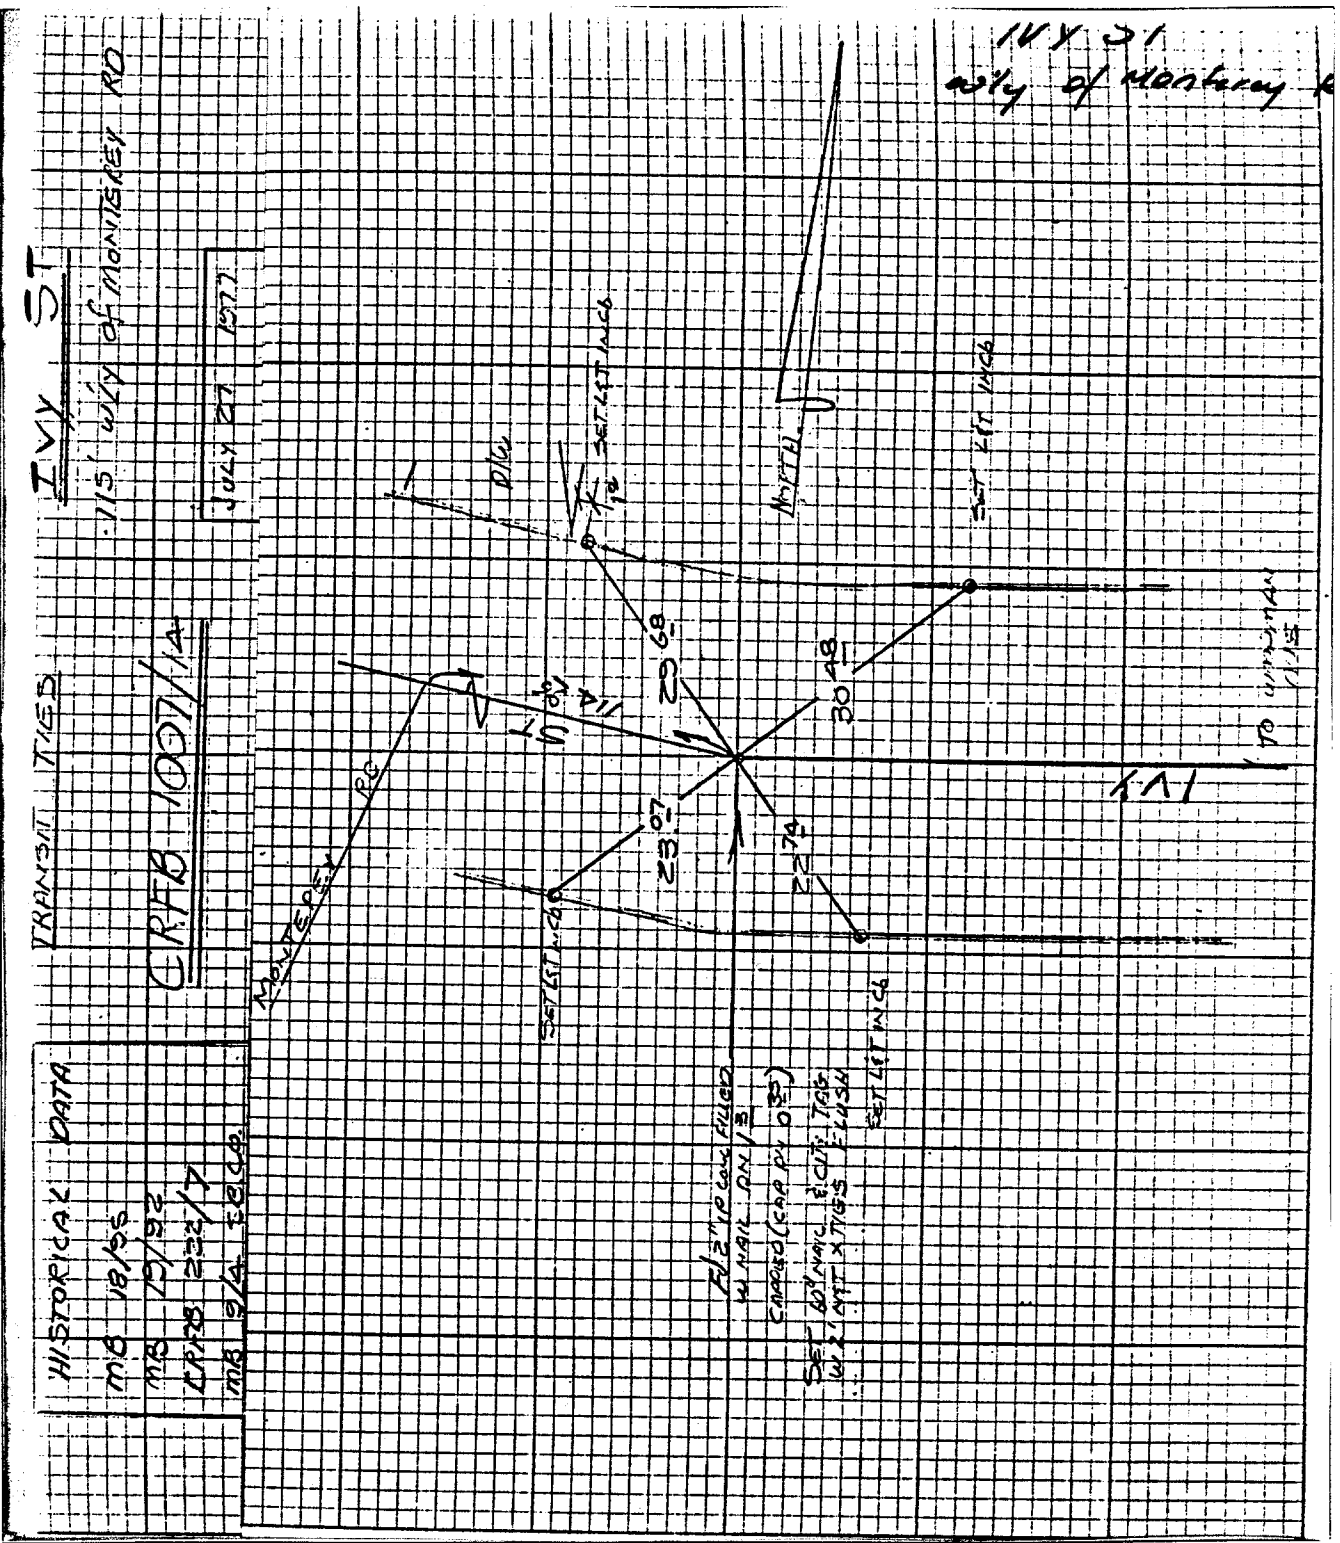

HISTORICAL DATA	
MB	18/55
MB	19/51
CRFB	232/7
MB	2/4 58/59

CRFB 1007/A

JULY 27 1977

IVY ST

115 W'LY of MONTEREY RD

- ✕ FD. Ramset Nail on T/C
- FD. LD. & TK. on T/C
- FD. "C" Nail on T/C
- Set LD. & TK. on T/C

Scale:  
 Date:  
 Drawn by:  
 W.O.:  
 F.B.:

## OFFICIAL TIE PLAT

### CITY OF RIVERSIDE

*These ties are for the purpose of perpetuating the found monumentation. No claim is made as to the relationship of the points or lines shown hereon to true boundary locations.*

Sheet 1 of 1  
 File No.: