

3905. TIE

Street: \_\_\_\_\_

IVY

E/O


X-Street: \_\_\_\_\_

ROCKLEDGE

OFFICIAL USE ONLY

TIES TO CONC. MON  
 Fd. & IVY E. OF  
 ROCKLEDGE DR

NOTE  
 MON. SHOWN ON ROCKLEDGE  
 PARK TRACT

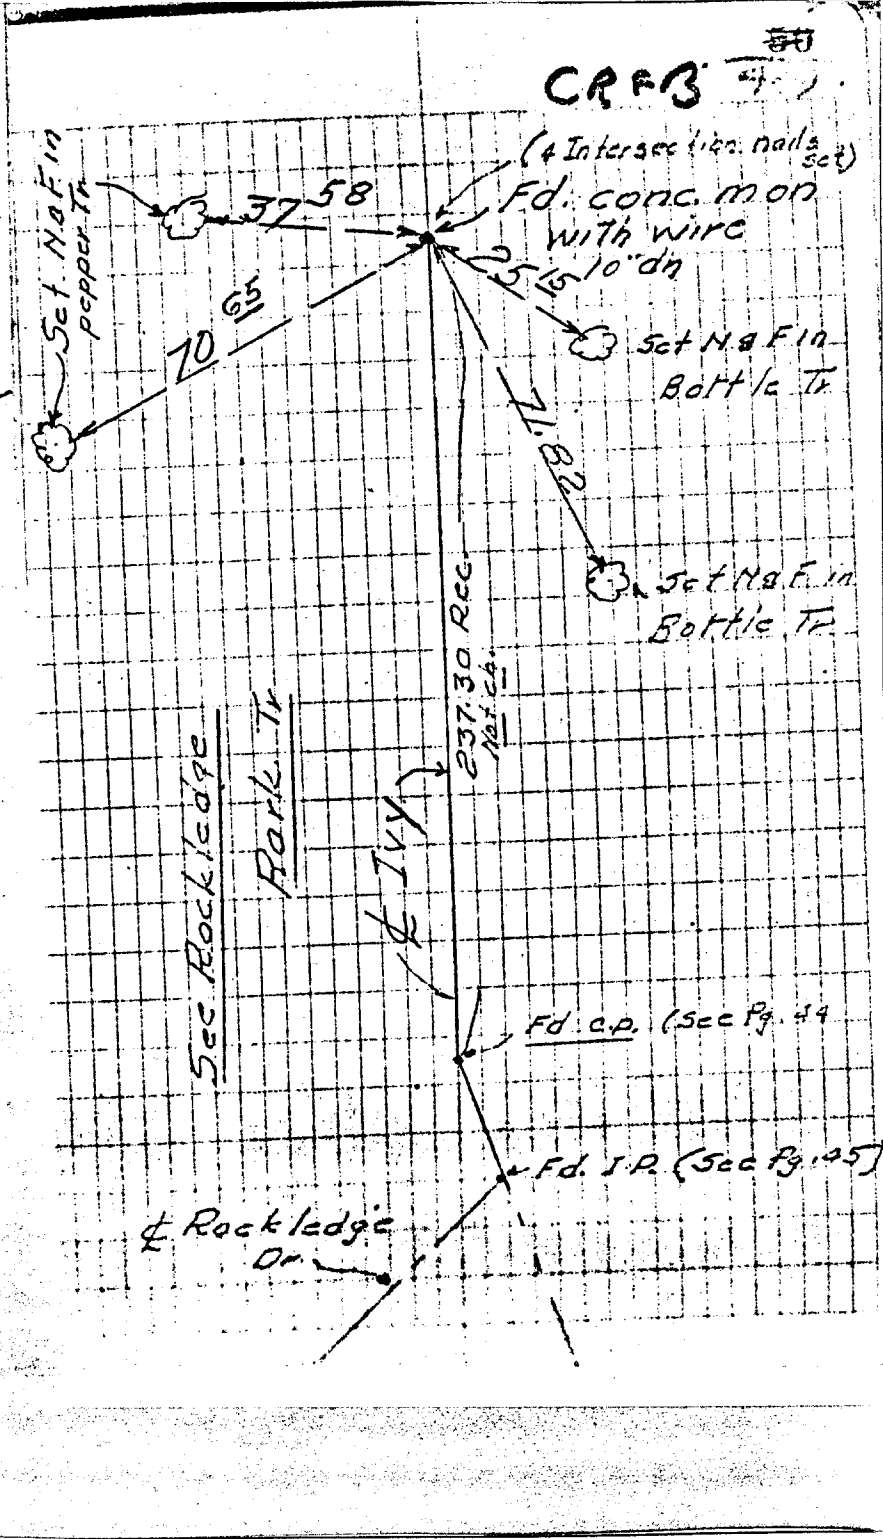

- ✗ FD. Ramset Nail on T/C
- FD. "C" Nail on T/C

- FD. LD. & TK. on T/C
- Set LD. & TK. on T/C

Scale: \_\_\_\_\_

Date: \_\_\_\_\_

Drawn by: \_\_\_\_\_

W.O.: \_\_\_\_\_

F.B.: \_\_\_\_\_

## OFFICIAL TIE PLAT

### CITY OF RIVERSIDE

*These ties are for the purpose of perpetuating the found monumentation. No claim is made as to the relationship of the points or lines shown hereon to true boundary locations.*

Sheet 1 of 1  
 File No.: \_\_\_\_\_