


3916.TIF

Street: INDIANA AVE X-Street: AUTO CIRCLE & MOTOR CIRCLE
 OFFICIAL USE ONLY

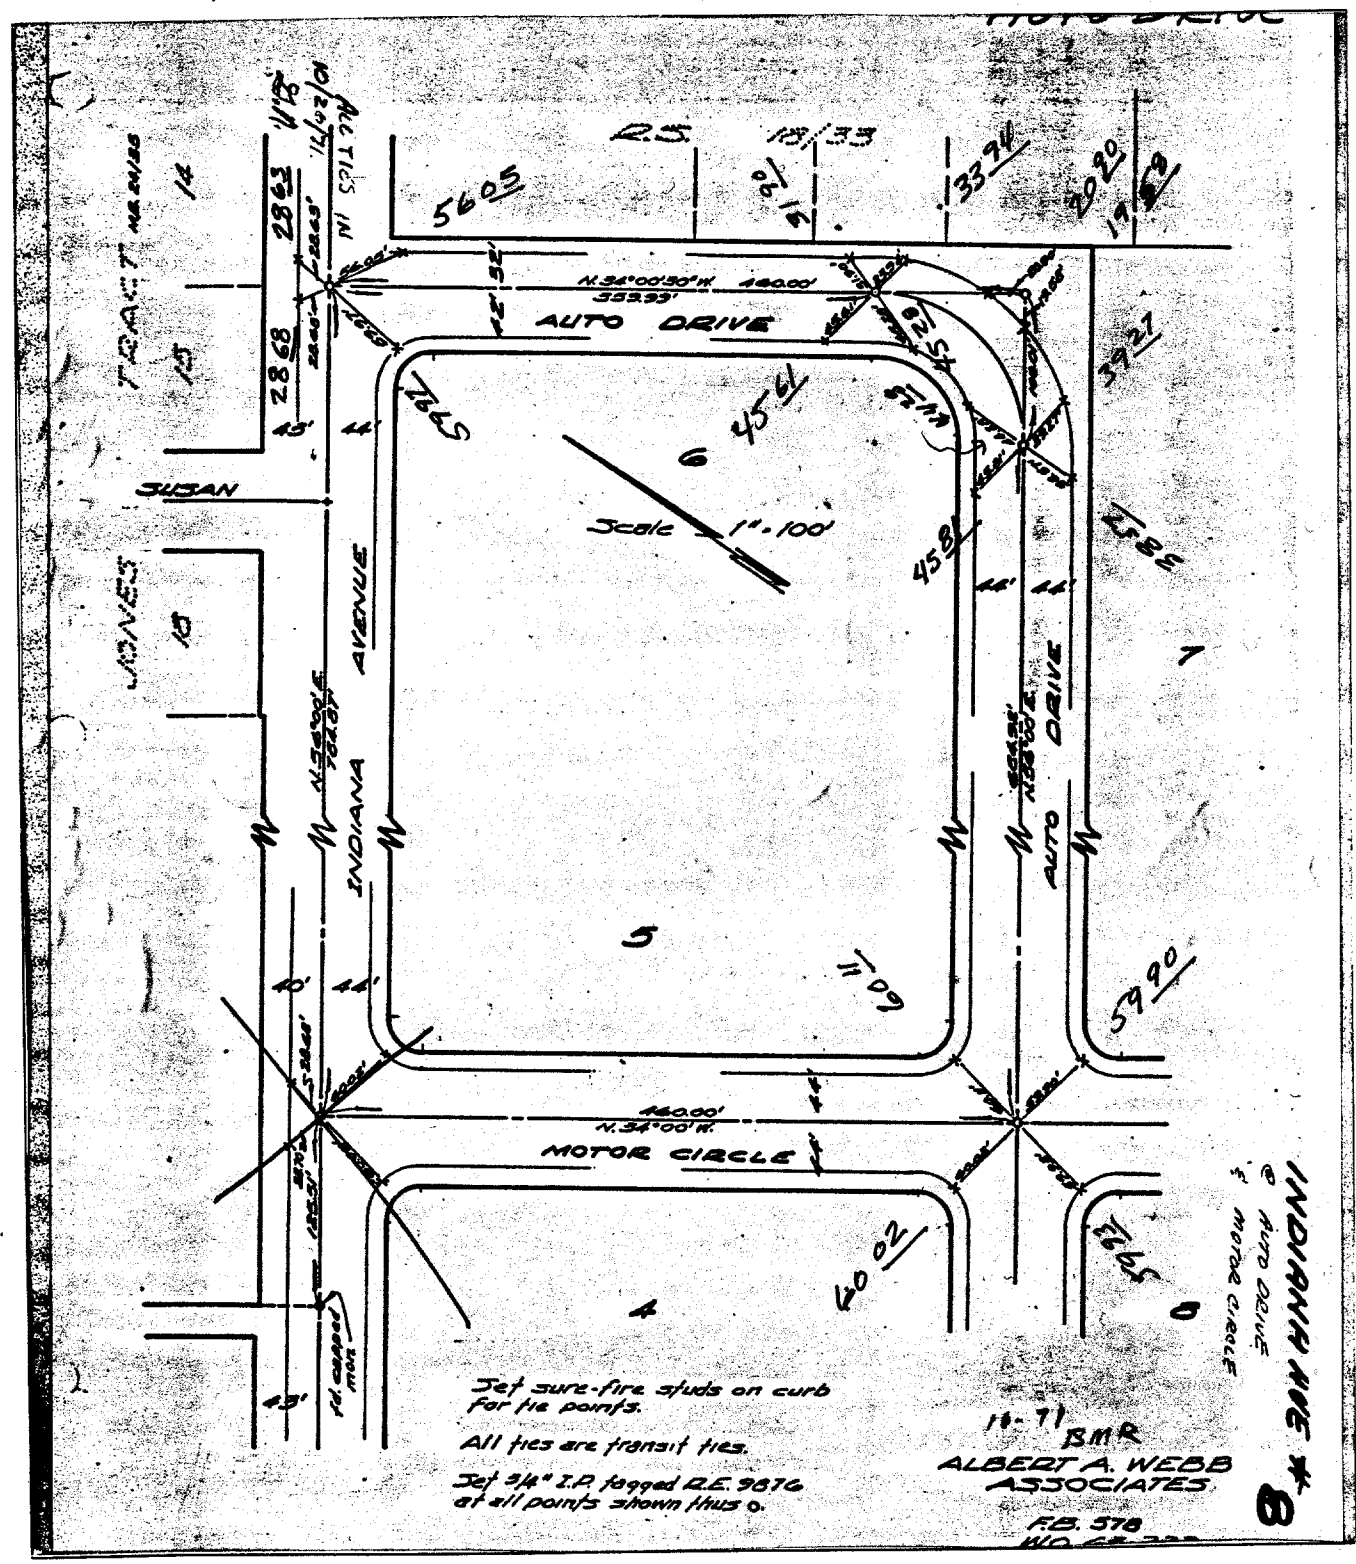

Set sure-fire studs on curb for tie points.
 All ties are transit ties.
 Set 3/4" I.P. tagged R.E. 9876 at all points shown thus o.
 18-71 BMR
 ALBERT A. WEBB ASSOCIATES
 F.B. 578
 IND. 68-222

- ✕ FD. Ramset Nail on T/C
- FD. LD. & TK. on T/C
- FD. "C" Nail on T/C
- Set LD. & TK. on T/C

Scale:
 Date:
 Drawn by:
 W.O.: 63.233
 F.B.: 578

OFFICIAL TIE PLAT
 CITY OF RIVERSIDE

These ties are for the purpose of perpetuating the found monumentation. No claim is made as to the relationship of the points or lines shown hereon to true boundary locations.

TRACT 2874
 Sheet 1 of 1
 File No.: