


3962.115

C.H. _____ W.O.No. 83-8007 DATE AUG 22, 1985
BY MCKEE, LANG REF. _____ A.M. 1 OF 2

Street: INDIANA AVE
X-Street: PIERCE ST
OFFICIAL USE ONLY

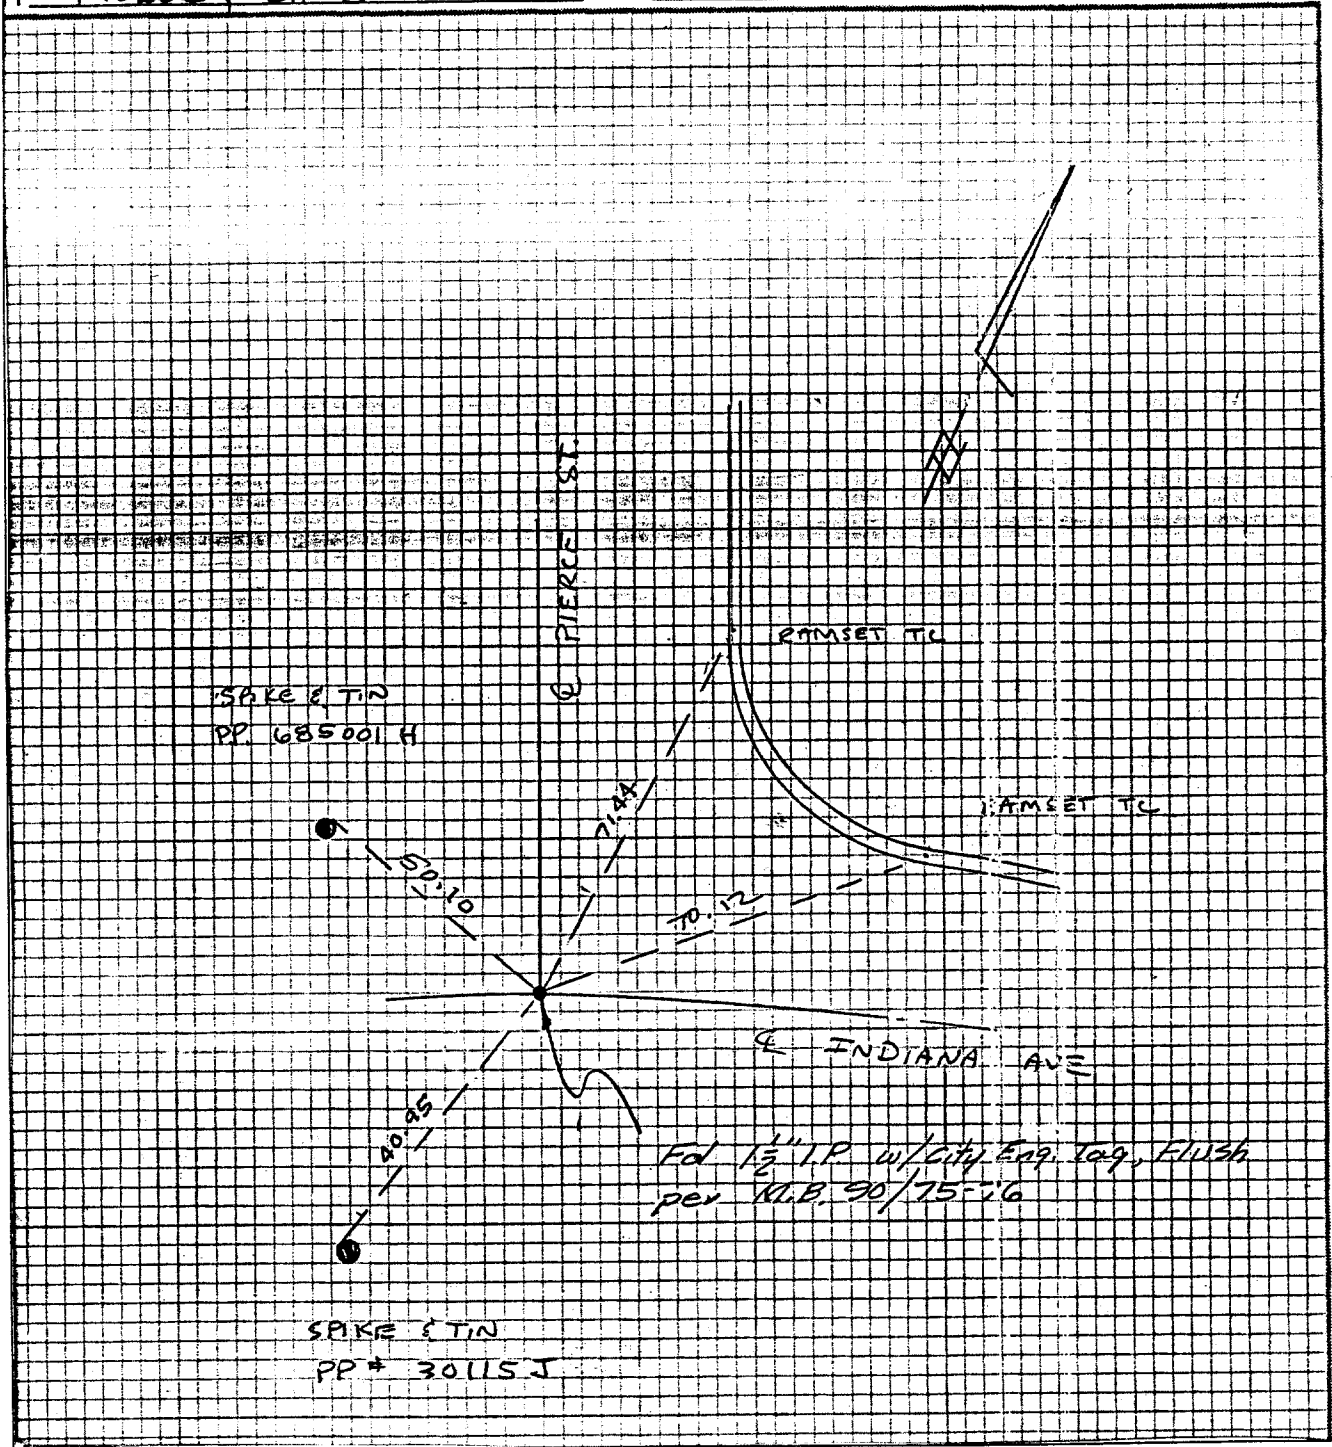

Fd 1 1/2" I.P. w/ City Eng. Tag, Flush
per K.B. 90/75-16

- ✕ FD. Ramset Nail on T/C
- FD. LD. & TK. on T/C
- FD. "C" Nail on T/C
- Set LD. & TK. on T/C

Scale: _____
 Date: _____
 Drawn by: _____
 W.O.: 83-8007
 F.B.: 8007/142

OFFICIAL TIE PLAT

CITY OF RIVERSIDE

These ties are for the purpose of perpetuating the found monumentation. No claim is made as to the relationship of the points or lines shown hereon to true boundary locations.

Sheet 1 of 1
File No.:

149