


3996.71F

Street: HALE ST

X-Street: AMERICAN DR.
OFFICIAL USE ONLY

SCALE  1" = 40'

HALE ST
TIES
INTERNATIONAL
AMERICAN

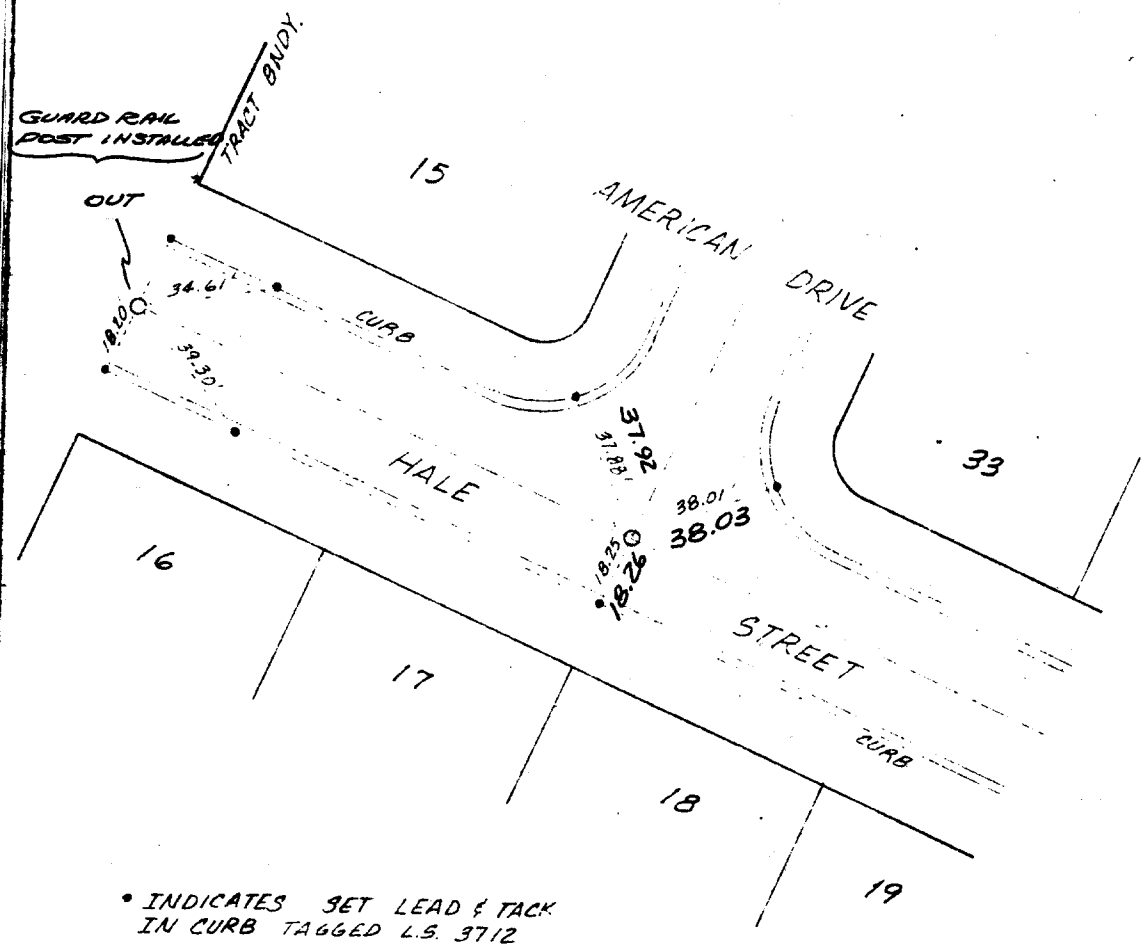

• INDICATES SET LEAD & TACK IN CURB TAGGED L.S. 3712

FIELD V 12/19/78 E. GARCIA

CENTERLINE TIES
TRACT 5473

BROWN & MULLINS
PLANNING · ENGINEERING · SURVEYING
1771 No. D St. San Bernardino, California 92405

SCALE <u>1" = 40'</u>	JOB NO <u>76-1-5</u>
DATE <u>June 12, 1978</u>	DWG NO

- ✕ FD. Ramset Nail on T/C
- FD. LD. & TK. on T/C
- FD. "C" Nail on T/C
- Set LD. & TK. on T/C

Scale:
Date:
Drawn by:
I.O.:
B.:

OFFICIAL TIE PLAT

CITY OF RIVERSIDE

These ties are for the purpose of perpetuating the found monumentation. No claim is made as to the relationship of the points or lines shown hereon to true boundary locations.

TRACT 5473

Sheet 1 of 1
File No.: