

4010 TIF


Street: HALLWOOD

X-Street: IVY ST.

OFFICIAL USE ONLY

HALLWOOD CRFB 1007/11

HISTORICAL DATA  
 MB 4/36  
 RS 3/69  
 FB 718/17  
 FB 409/49  
 FB 222/67  
 MB 9/4 SB 60

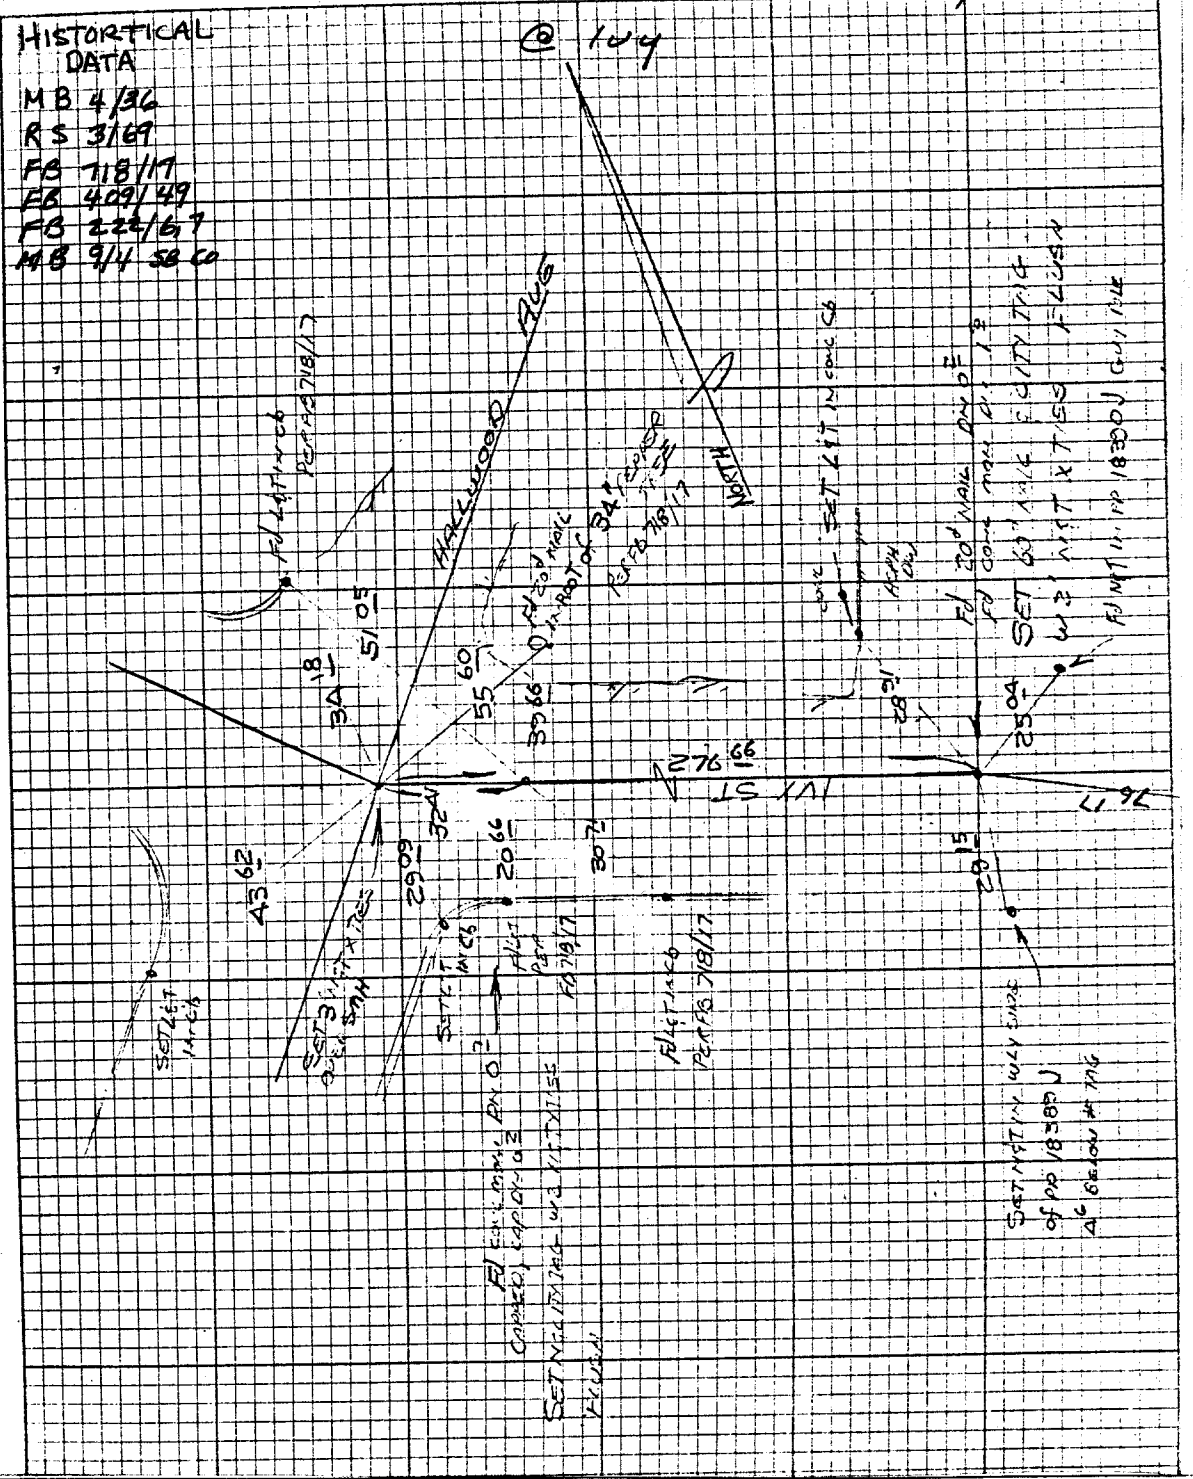

- ✕ FD. Ramset Nail on T/C
- FD. LD. & TK. on T/C
- FD. "C" Nail on T/C
- Set LD. & TK. on T/C

Scale:  
 Date:  
 Drawn by:  
 W.O.:  
 F.B.:

## OFFICIAL TIE PLAT CITY OF RIVERSIDE

*These ties are for the purpose of perpetuating the found monumentation. No claim is made as to the relationship of the points or lines shown hereon to true boundary locations.*

Sheet 1 of 1  
 File No.: