


Street: HALLWOOD AVE

OFFICIAL USE ONLY

X-Street: ROCKLEDGE

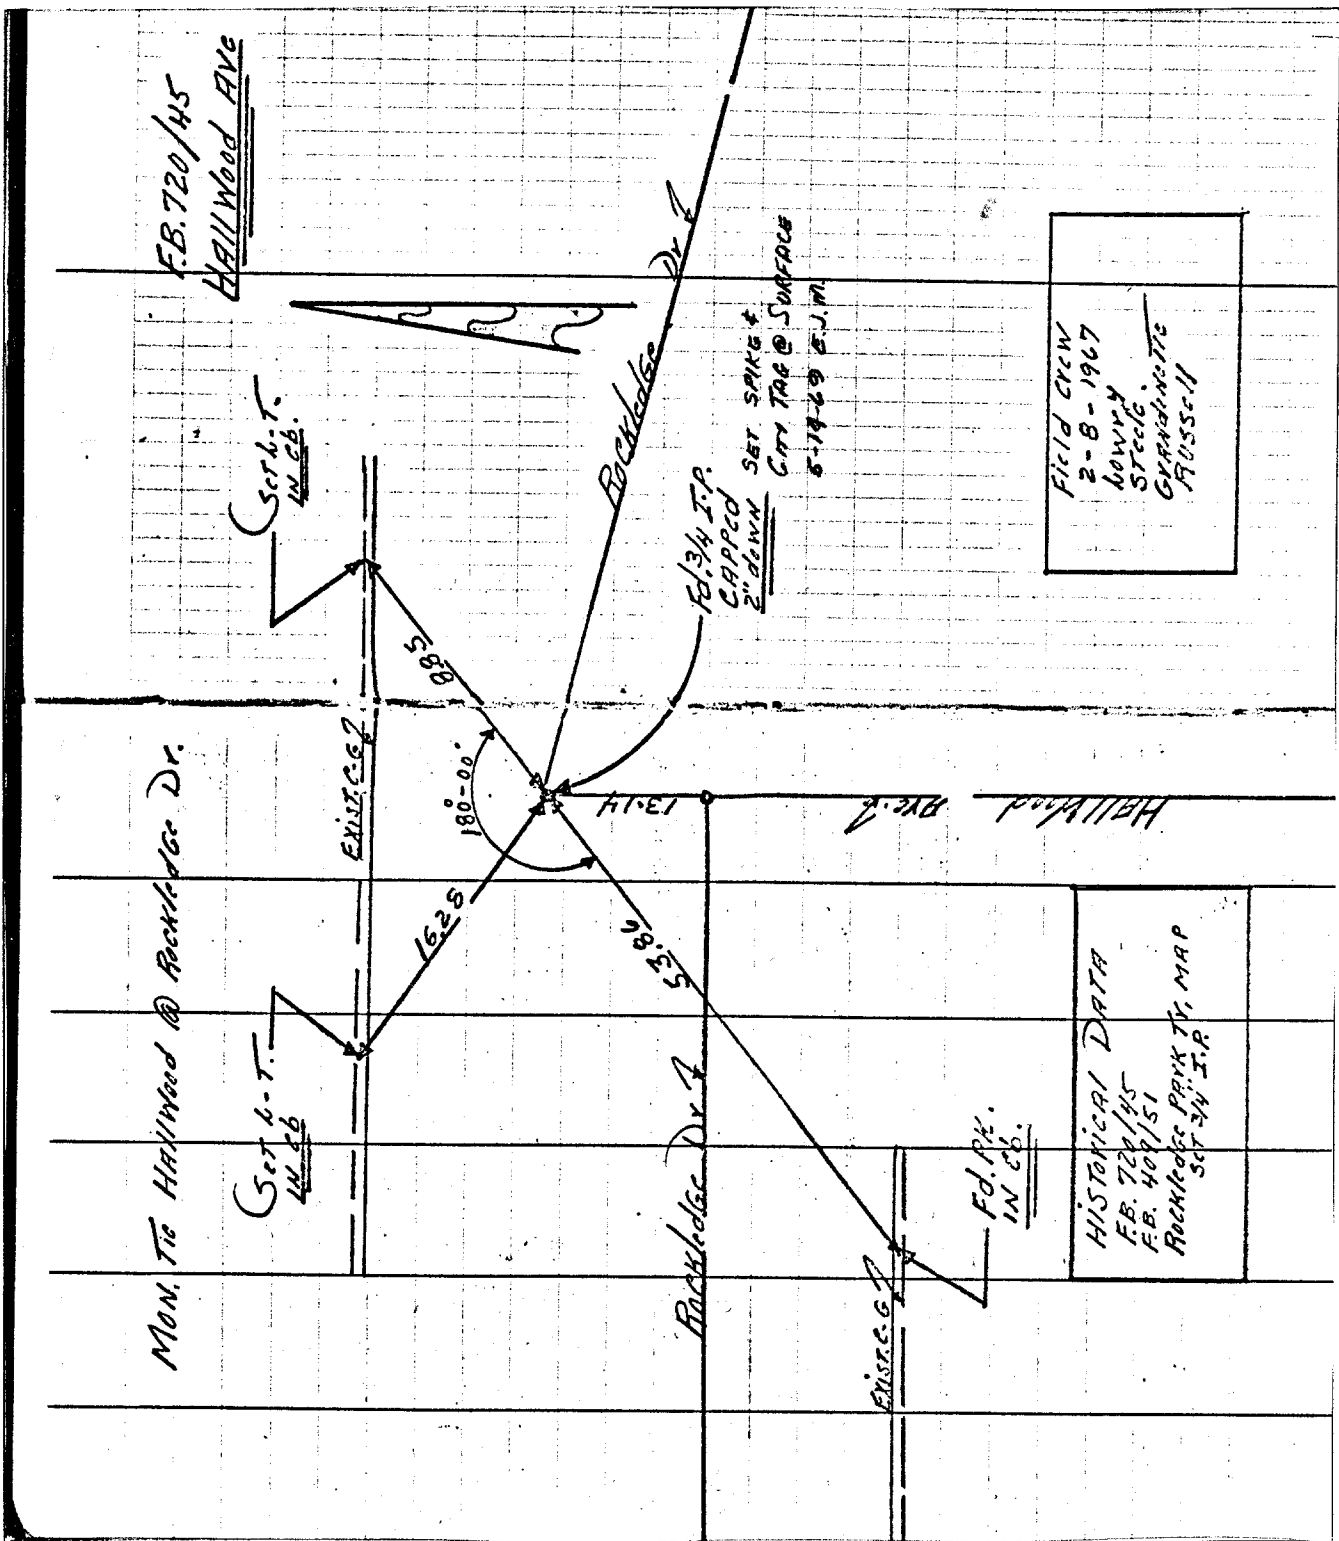

FIELD CREW  
2-8-1967  
LOWRY  
STEEL  
GRANDINETTE  
RUSSELL

HISTORICAL DATA  
F.B. 720/45  
F.B. 409/51  
ROCKLEDGE PARK T.V. MAP  
SET 3/4 I.P.

- ✕ FD. Ramset Nail on T/C
- FD. LD. & TK. on T/C
- FD. "C" Nail on T/C
- Set LD. & TK. on T/C

Scale:  
Date:  
Drawn by:  
W.O.:  
F.B.:

### OFFICIAL TIE PLAT CITY OF RIVERSIDE

These ties are for the purpose of perpetuating the found monumentation. No claim is made as to the relationship of the points or lines shown hereon to true boundary locations.

Sheet 1 of 1  
File No.: