


4018.71F

VICTORIA PARK DR ~ HAMPTON WY ~ KRONEN CT.

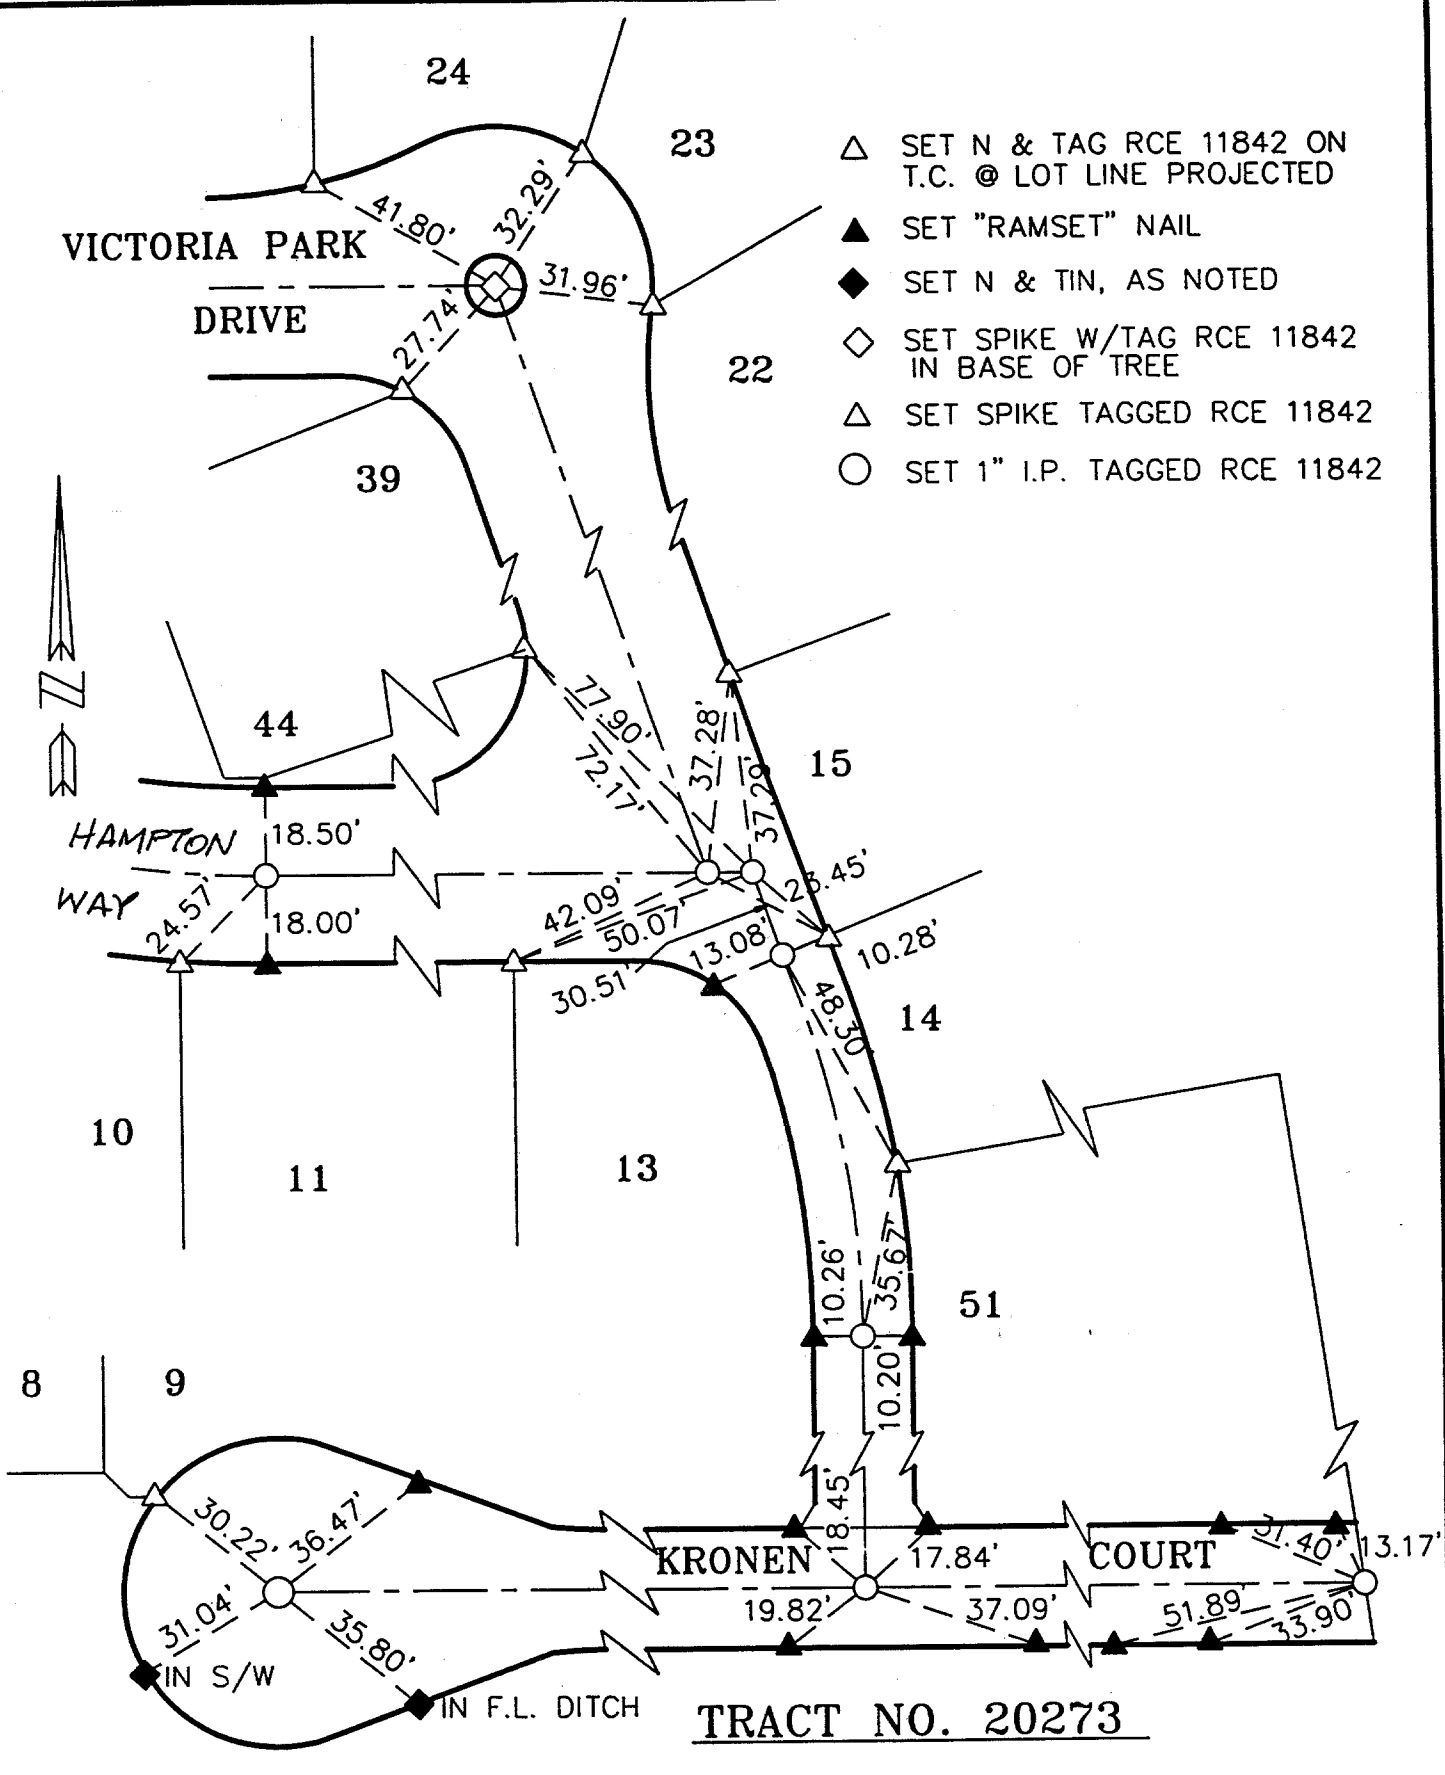

- △ SET N & TAG RCE 11842 ON T.C. @ LOT LINE PROJECTED
- ▲ SET "RAMSET" NAIL
- ◆ SET N & TIN, AS NOTED
- ◇ SET SPIKE W/TAG RCE 11842 IN BASE OF TREE
- △ SET SPIKE TAGGED RCE 11842
- SET 1" I.P. TAGGED RCE 11842

TRACT NO. 20273

SCALE:	1"=40'
DATE:	NOV. 1995
DR. BY:	CK. BY:
W.O.	84-120
F.B.:	1034

OFFICIAL TIE PLAT
CITY OF RIVERSIDE
 ALBERT A. WEBB ASSOCIATES
 CONSULTING ENGINEERS
 RIVERSIDE, CALIFORNIA

SHEET	2	
OF	3	SHEETS
FILE NO.		