


75-121 TR. No 7575 Final plat  
 038 199 Joe Aquilera H. EVANS R. DIAS Jr.

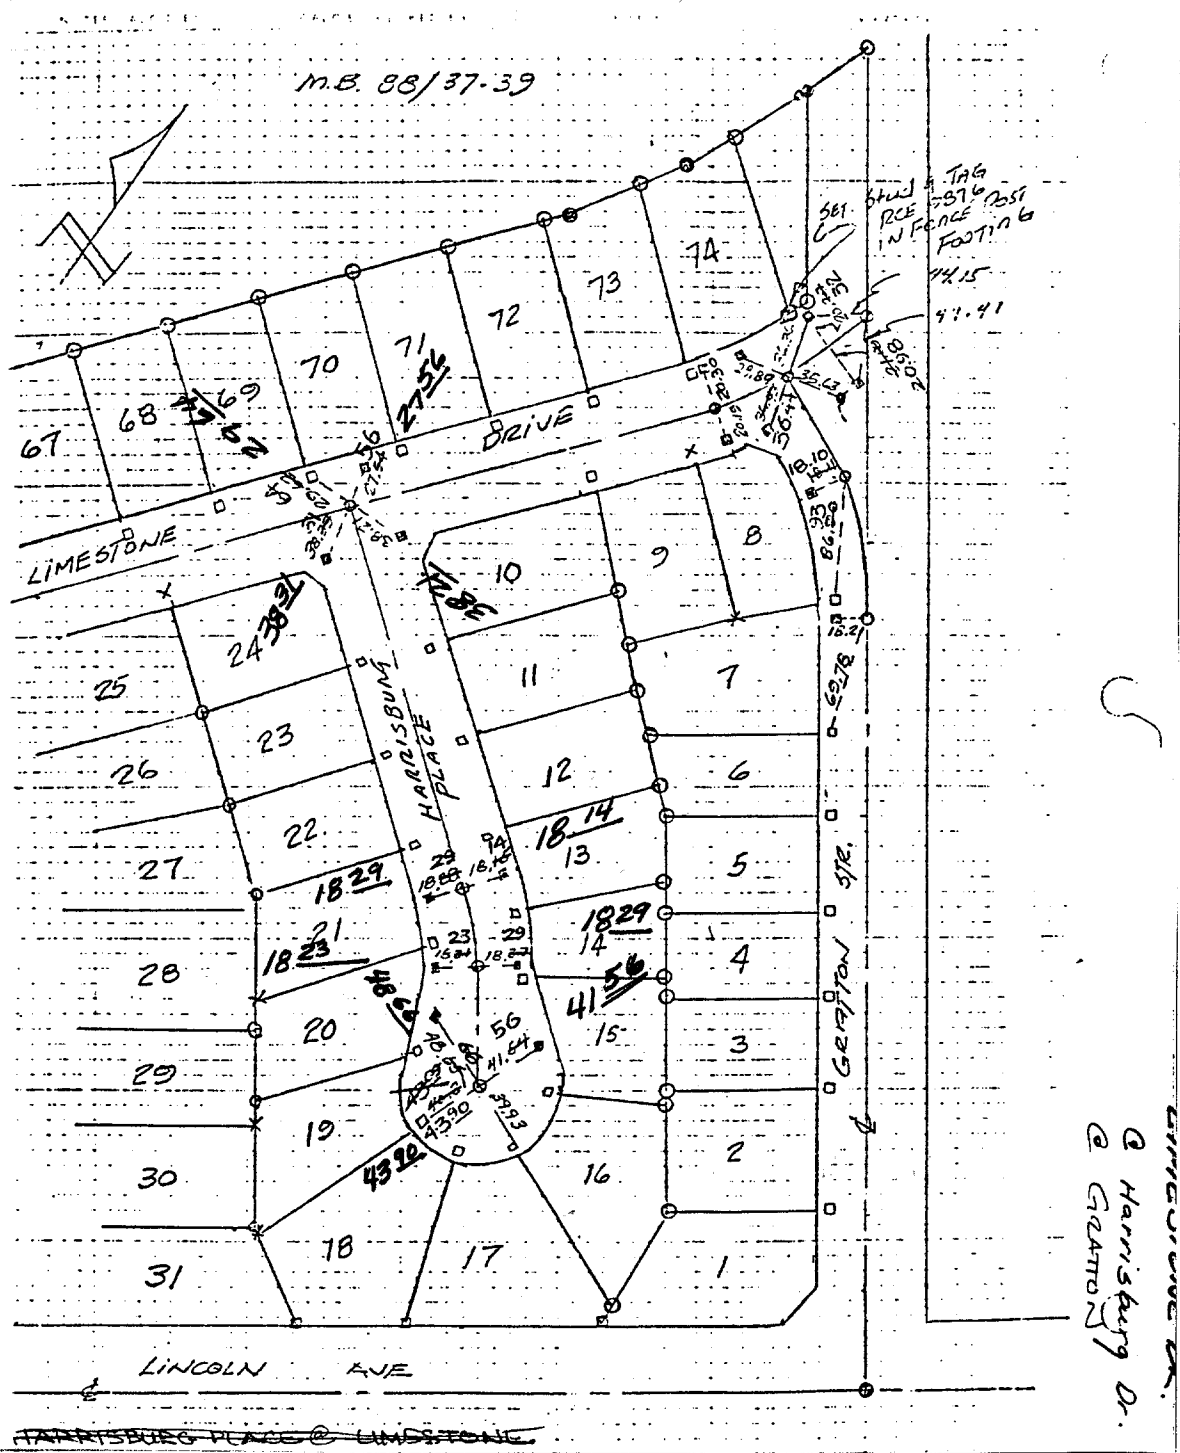

Street: HARRISBURG DR.  
 X-Street: LIMESTONE  
 OFFICIAL USE ONLY

- ✕ FD. Ramset Nail on T/C
- FD. LD. & TK. on T/C
- FD. "C" Nail on T/C
- Set LD. & TK. on T/C

Scale:  
 Date:  
 Drawn by:  
 W.O.:  
 F.B.:

**OFFICIAL TIE PLAT**  
**CITY OF RIVERSIDE**

*These ties are for the purpose of perpetuating the found monumentation. No claim is made as to the relationship of the points or lines shown hereon to true boundary locations.*

TRACT 7873

Sheet 1 of 1

File No.: