
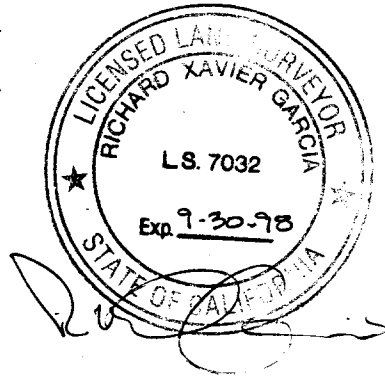


STREET HARTSDALE X-STREET MALONE
OFFICE USE ONLY

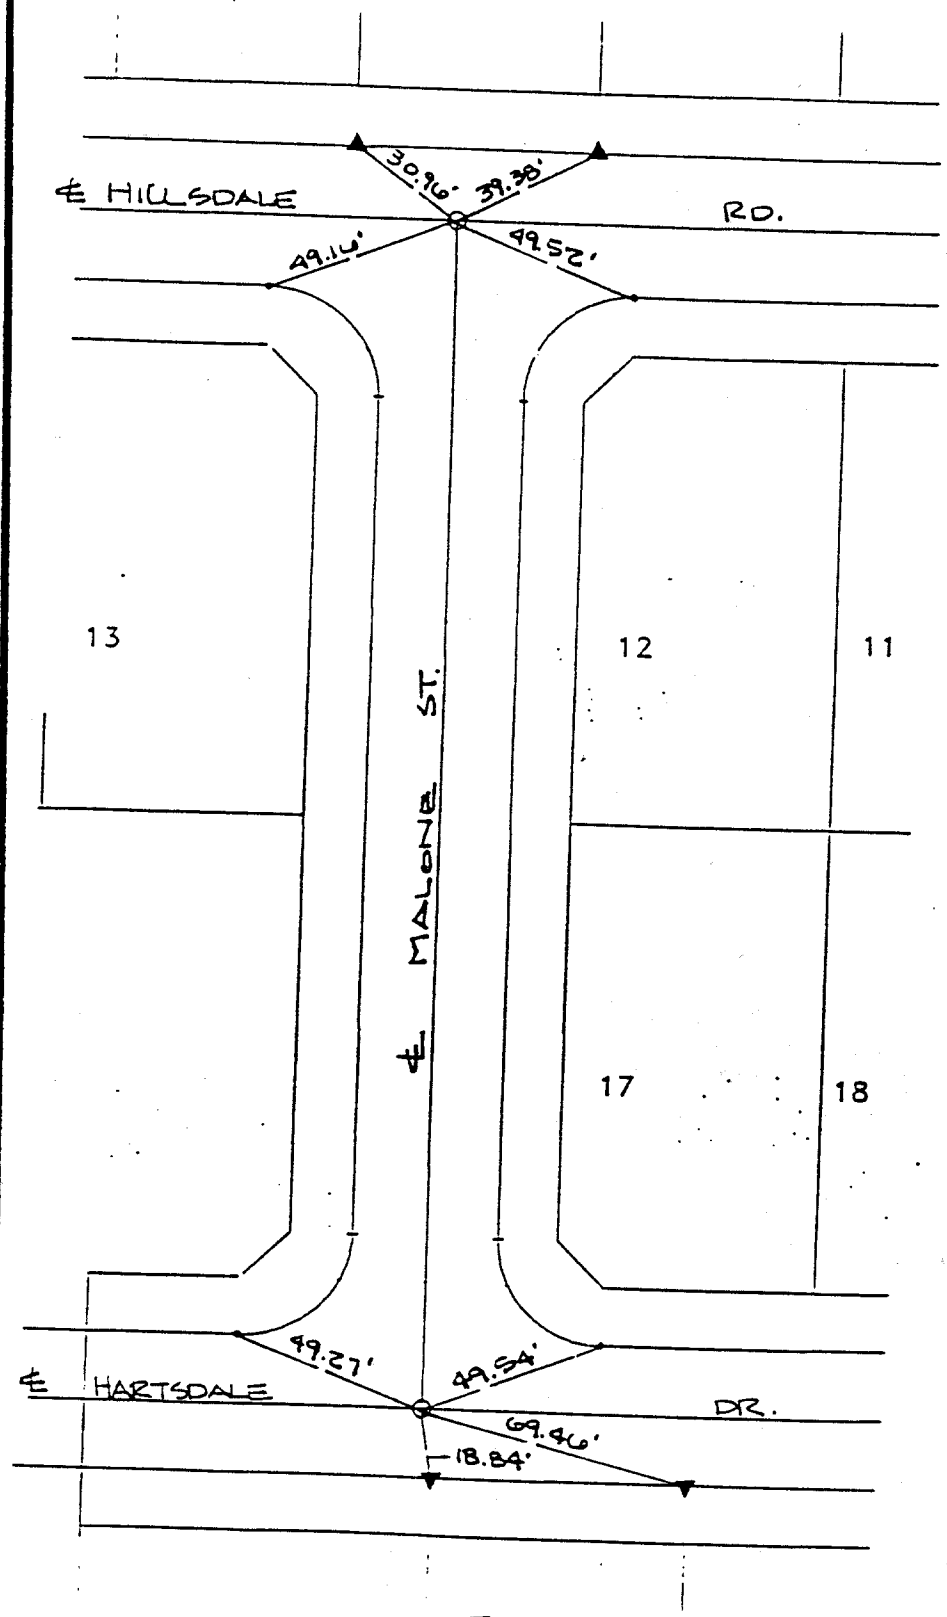


O-SET SPIKE AND WASHER STAMPED L.S. 4028
 ▲-FO. NAIL w/ L.S. 4028 TAG ON T.C.
 ·-SET RAMSET NAIL w/ L.S. 4028

TRACT 22053-S

SCALE: 50'
 DATE: 3-25-97
 DR. BY: R.G.
 W.O.: 13251
 F.B.: 13251/703

OFFICIAL TIE PLAT
 CITY OF RIVERSIDE

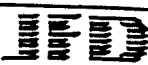PREPARED BY:  J.F. Davidson Associates, Inc.
 ENGINEERING • PLANNING • SURVEYING • LANDSCAPE ARCHITECTURE
 1777 Atlanta, Ste. G-5 • Riverside, CA 92507
 P. O. Box 493 • Riverside, CA 92501 (909) 686-0844 • FAX (909) 686-5954

SHEET
 6
 OF 9 SHEETS
 FILE NO.: 13251