


Street: HAWARDEN DR.

OFFICIAL USE ONLY

X-Street: DE GRAZIA RD.

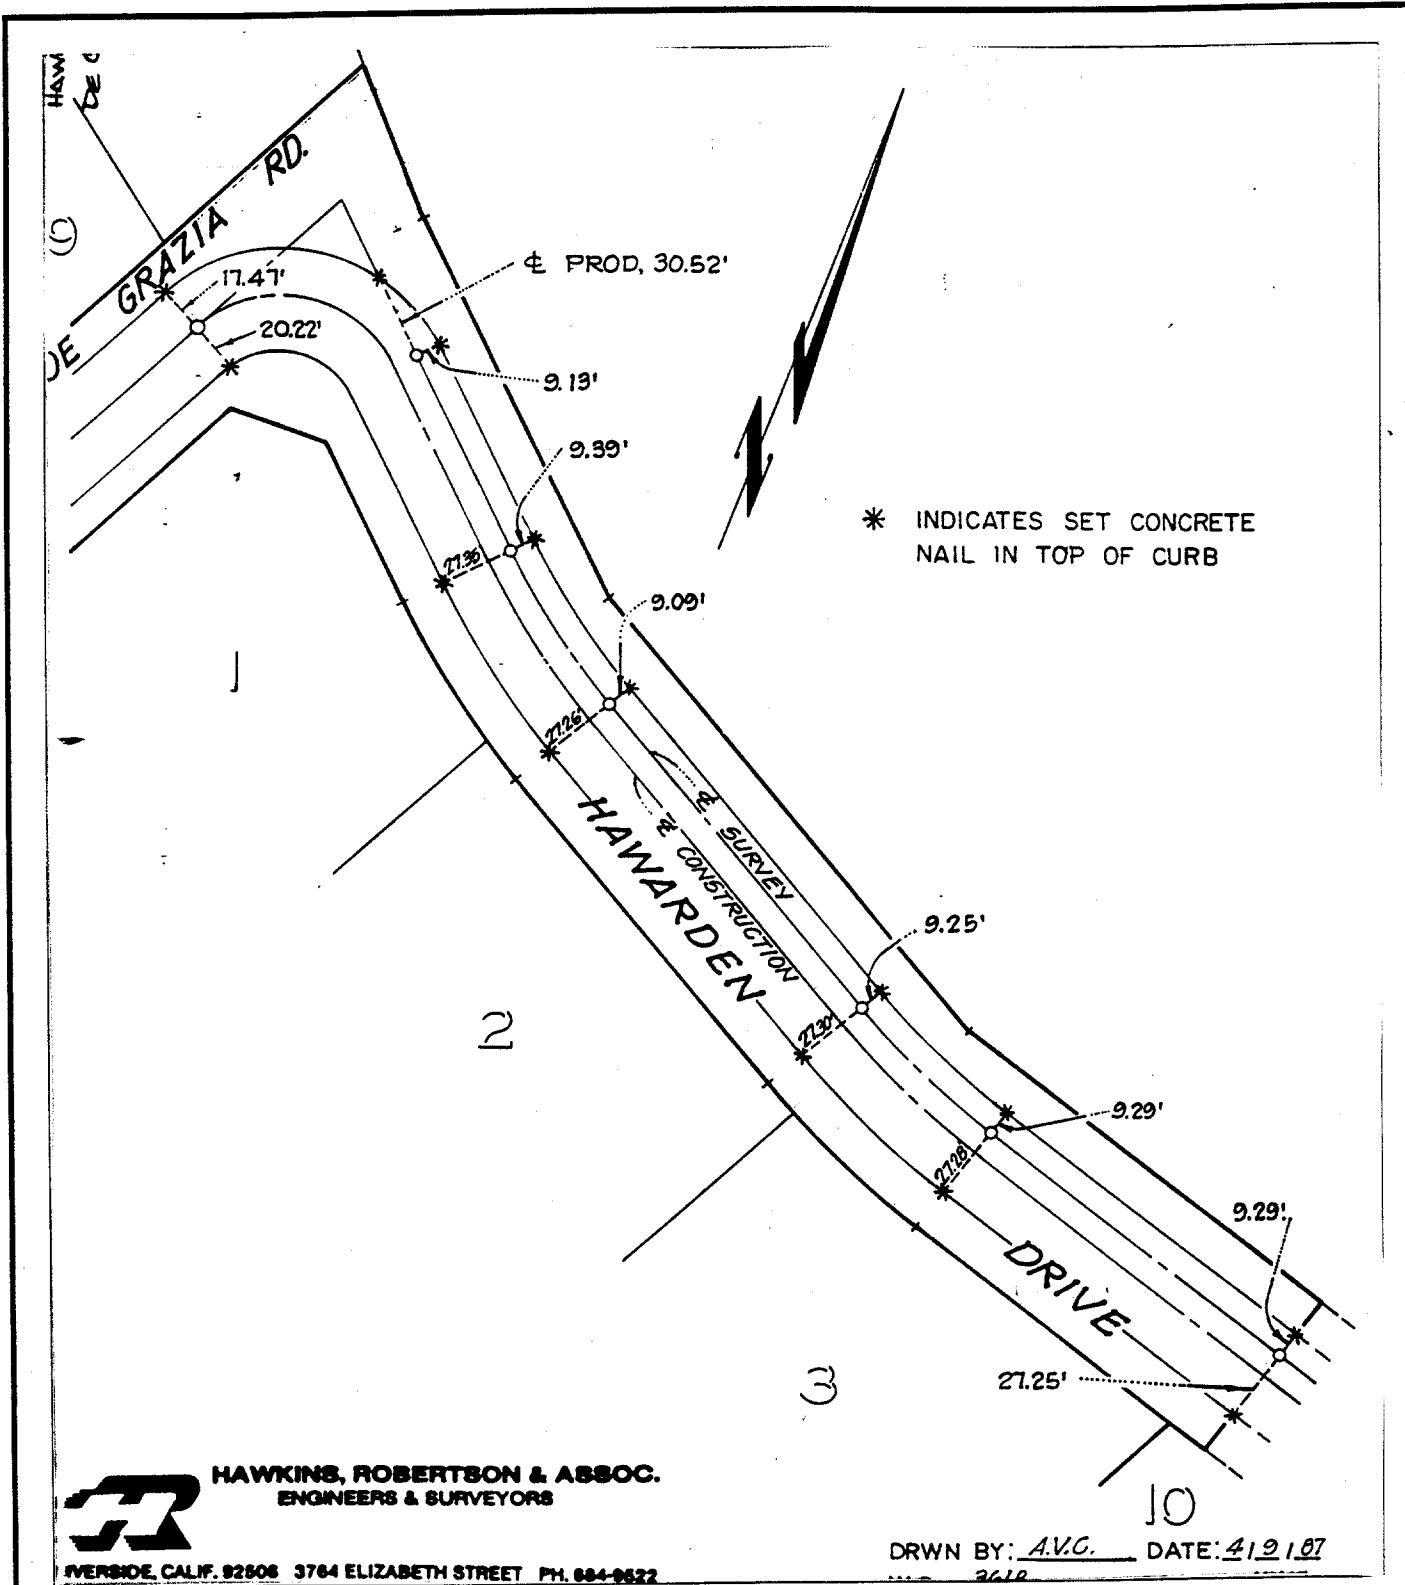

HAWKINS, ROBERTSON & ASSOC.
 ENGINEERS & SURVEYORS
 RIVERSIDE, CALIF. 92506 3764 ELIZABETH STREET PH. 684-9622

DRWN BY: A.V.C. DATE: 4/9/87

- ✕ FD. Ramset Nail on T/C
- FD. LD. & TK. on T/C
- FD. "C" Nail on T/C
- Set LD. & TK. on T/C

Scale:
 Date: 4/9/87
 Drawn by:
 W.O.: 3618
 F.B.:

OFFICIAL TIE PLAT
 CITY OF RIVERSIDE

These ties are for the purpose of perpetuating the found monumentation. No claim is made as to the relationship of the points or lines shown hereon to true boundary locations.

TRACT NO. 10065-2

Sheet 1 of 1
 File No.: