


Street: **HAWARDEN DR.**

X-Street: **OVERLOOK PRVY**  
OFFICIAL USE ONLY

**TRACT NO. 20111**

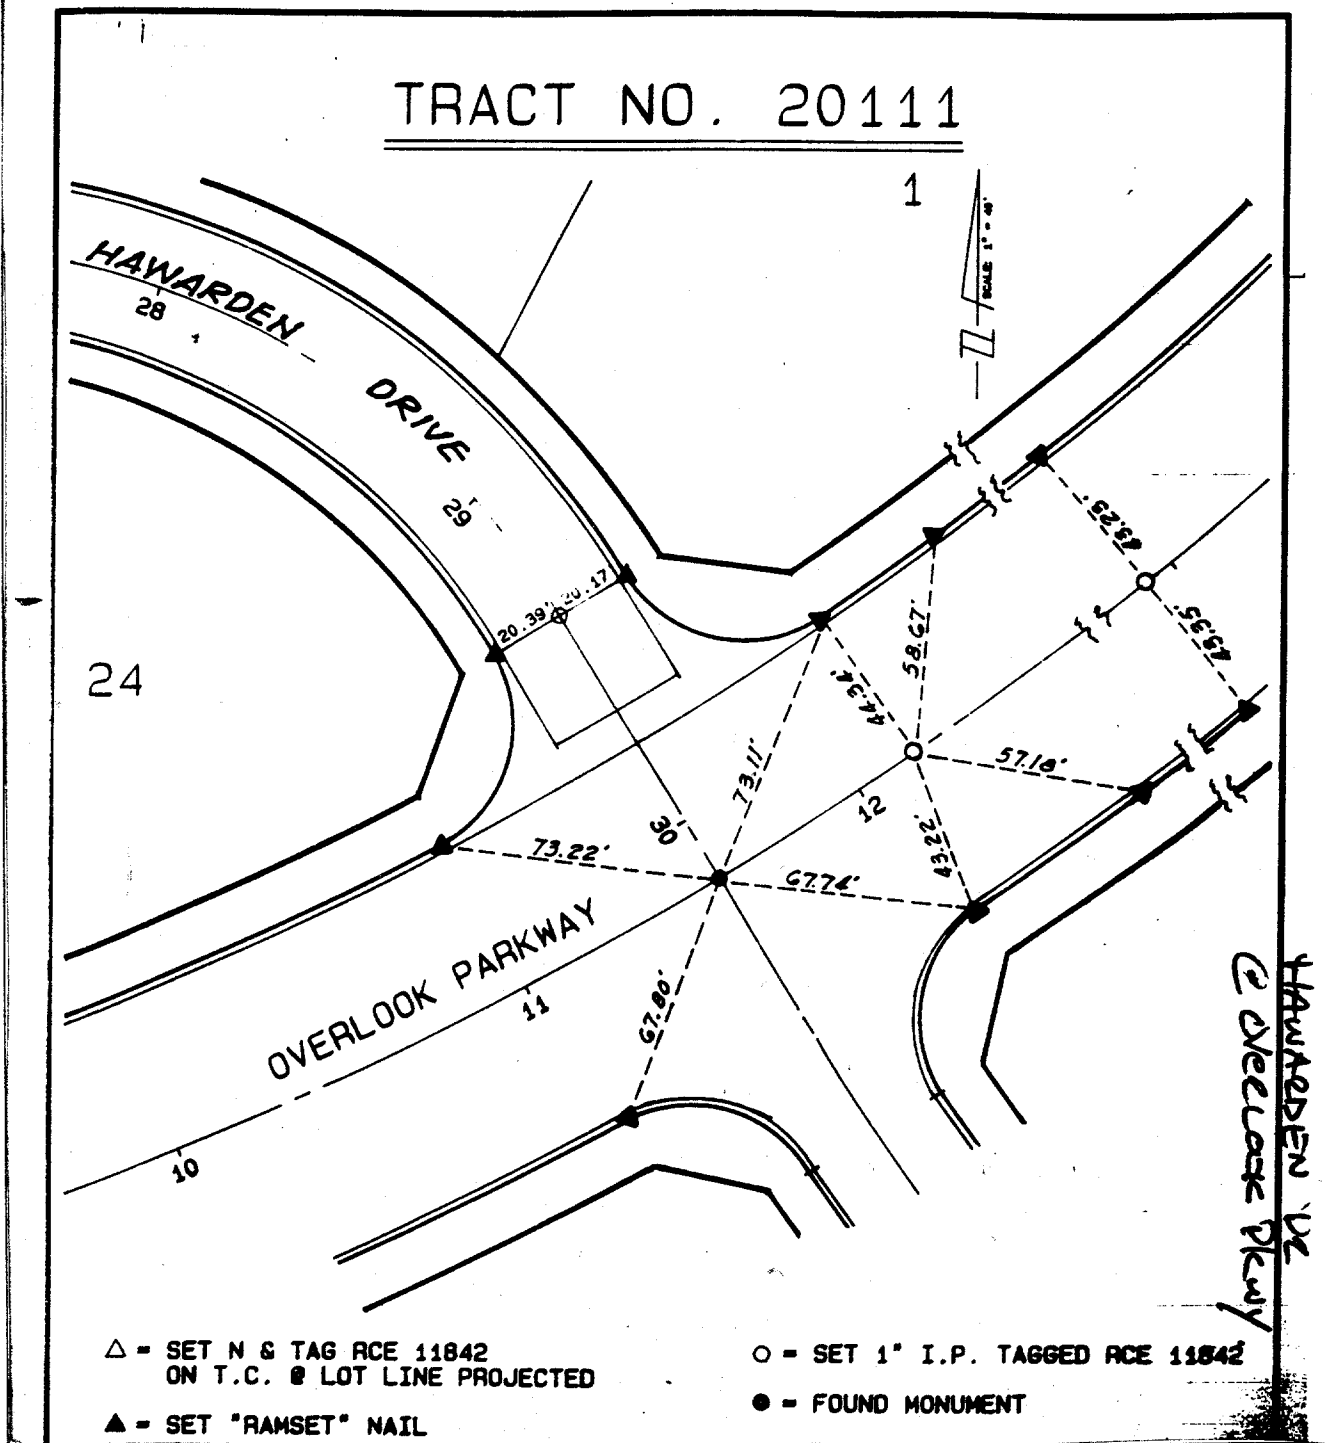

△ - SET N & TAG RCE 11842  
ON T.C. @ LOT LINE PROJECTED  
▲ - SET "RAMSET" NAIL

○ - SET 1" I.P. TAGGED RCE 11842  
● - FOUND MONUMENT

× FD. Ramset Nail on T/C  
■ FD. "C" Nail on T/C

● FD. LD. & TK. on T/C  
○ Set LD. & TK. on T/C

Scale: 1" = 40'  
Date: MAY 9, 1990  
Drawn by:  
W.O.: 84-82  
F.B.: 1046

**OFFICIAL TIE PLAT**  
CITY OF RIVERSIDE

*These ties are for the purpose of perpetuating the found monumentation. No claim is made as to the relationship of the points or lines shown hereon to true boundary locations.*

TRACT NO. 20111

Sheet 4 of 6  
File No.: