


Street: HAWARDEN DR.

X-Street: OFFICIAL USE ONLY

SKYE DR.

TRACT NO. 7757-1

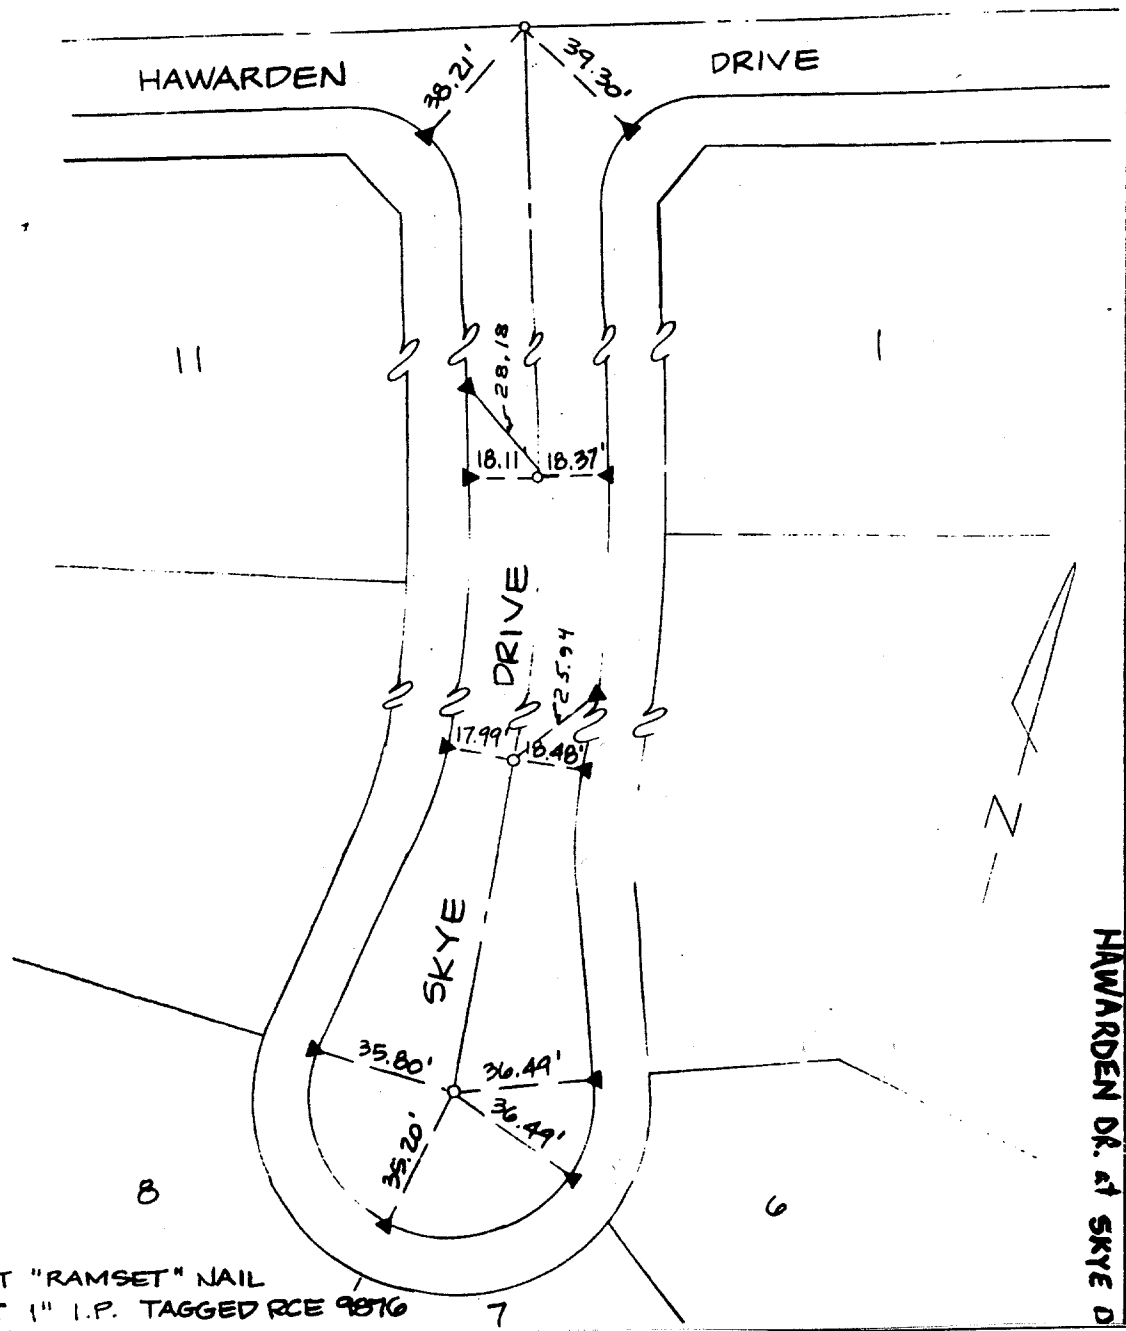

▲ = SET "RAMSET" NAIL
 ○ = SET 1" I.P. TAGGED RCE 9876

✕ FD. Ramset Nail on T/C ● FD. LD. & TK. on T/C
 ■ FD. "C" Nail on T/C ○ Set LD. & TK. on T/C

Scale: 1" = 40'
 Date: AUG 1994
 Drawn by:
 W.O.: 92-38
 F.B.:

OFFICIAL TIE PLAT
 CITY OF RIVERSIDE

These ties are for the purpose of perpetuating the found monumentation. No claim is made as to the relationship of the points or lines shown hereon to true boundary locations.

TRACT NO. 7757-1

Sheet 1 of 1
 File No.: