


M.S. CALCULATED BY: _____ CHECKED BY: _____ MAP NO. WEATHER

- SET 1" I.P. TAGGED RCE 2576
- SET STUDS TAGGED RCE 2576
- SET STUDS FOR & TIES

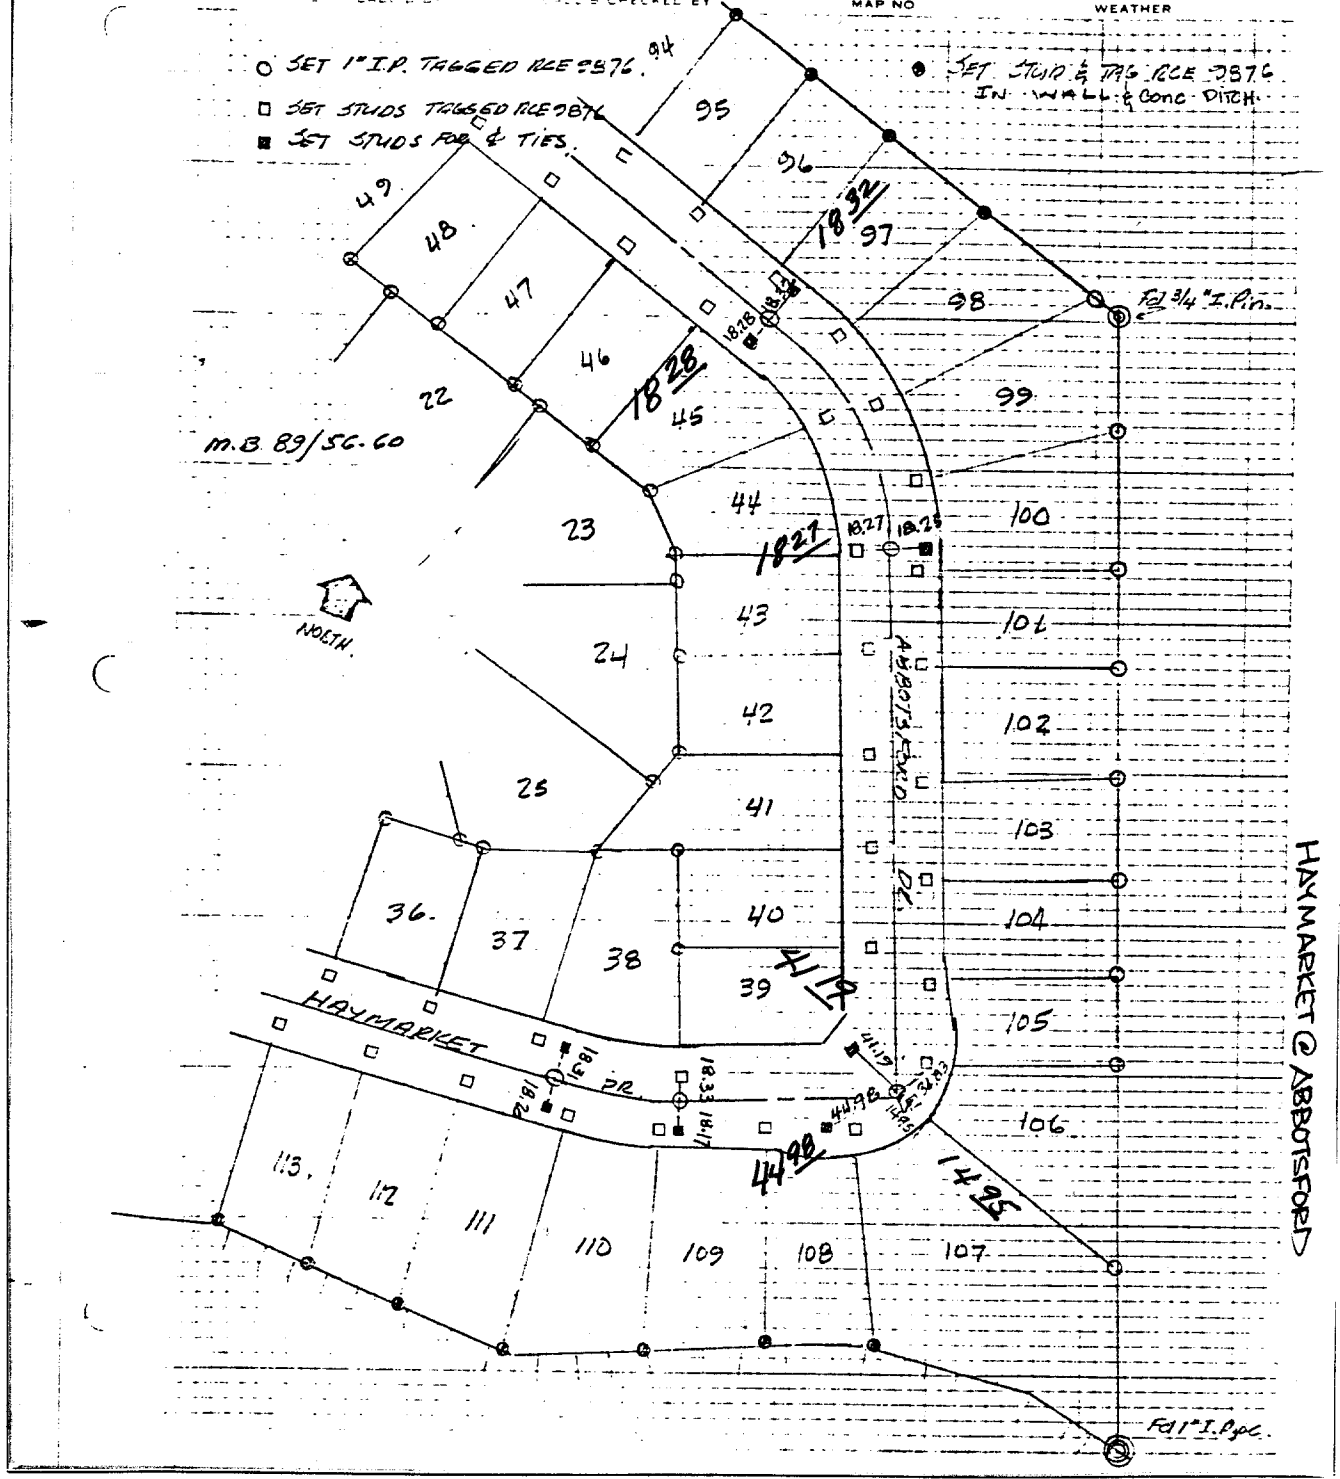

- ✕ FD. Ramset Nail on T/C
- FD. LD. & TK. on T/C
- FD. "C" Nail on T/C
- Set LD. & TK. on T/C

Street: HAYMARKET

X-Street: ABBOTSFORD

HAYMARKET @ ABBOTSFORD

OFFICIAL USE ONLY

Scale: _____

Date: _____

Drawn by: _____

W.O.: _____

F.B.: 1031

OFFICIAL TIE PLAT
CITY OF RIVERSIDE

These ties are for the purpose of perpetuating the found monumentation. No claim is made as to the relationship of the points or lines shown hereon to true boundary locations.

TRACT 8111

Sheet 1 of 1

File No.: _____