


STREET HEDRICK AVS. X-STREET JONES AVE. OFFICE USE ONLY

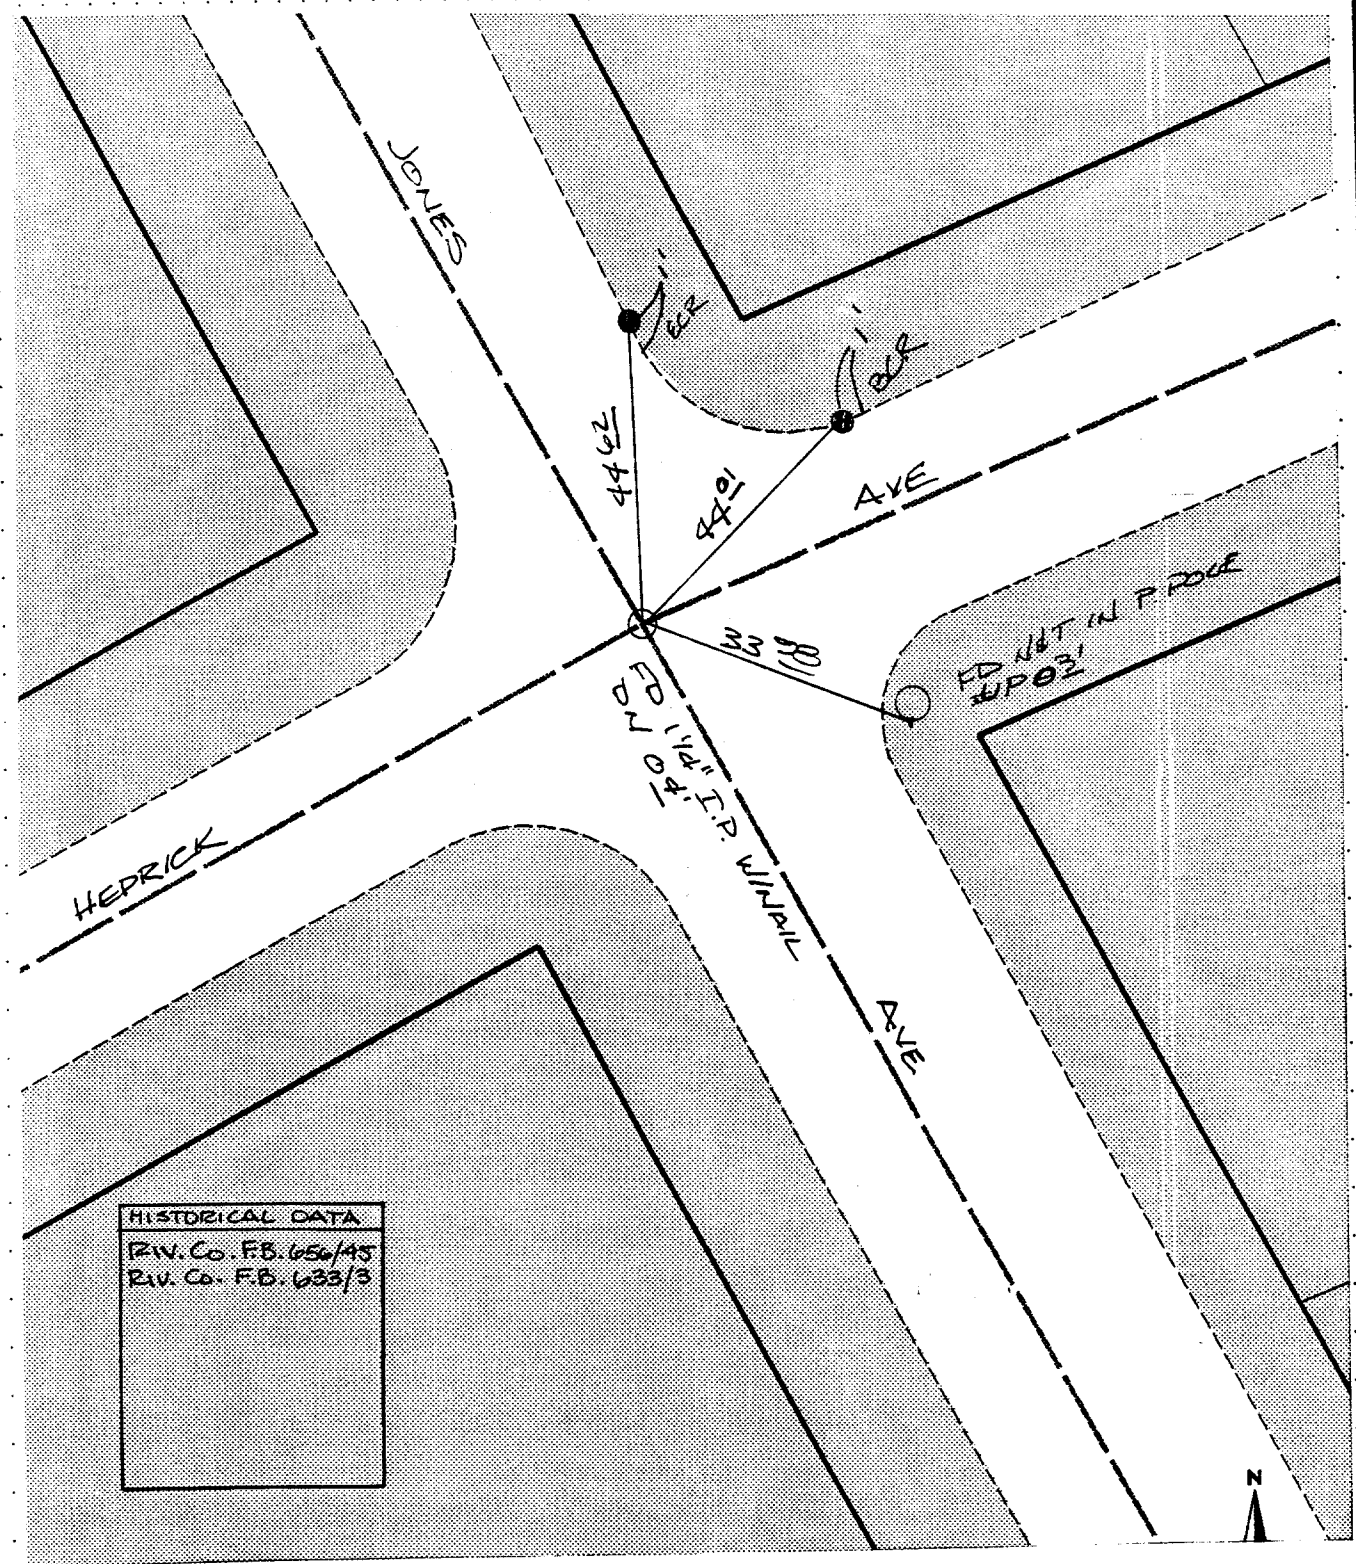

HISTORICAL DATA  
 Riv. Co. F.B. 656/45  
 Riv. Co. F.B. 633/3

- X FD. Ramset Nail on T/C
- FD. LD. & TK. on T/C
- FD. "C" Nail on T/C
- SET LD. & TK. On T/C

SCALE:  
 DATE: 4/97  
 DR. BY: CS  
 W.O.:  
 F.B.:

## OFFICIAL TIE PLAT

### CITY OF RIVERSIDE

These ties are for the purpose of perpetuating the found monumentation. No claim is made as to the relationship of the points or lines shown hereon to true boundary locations.

SHEET  
 1  
 OF 1 SHEETS  
 FILE NO.: