


X-STREET 2<sup>ND</sup> B.C. SLY OF WINDONA  
OFFICE USE ONLY

STREET HEDRICK AVE.

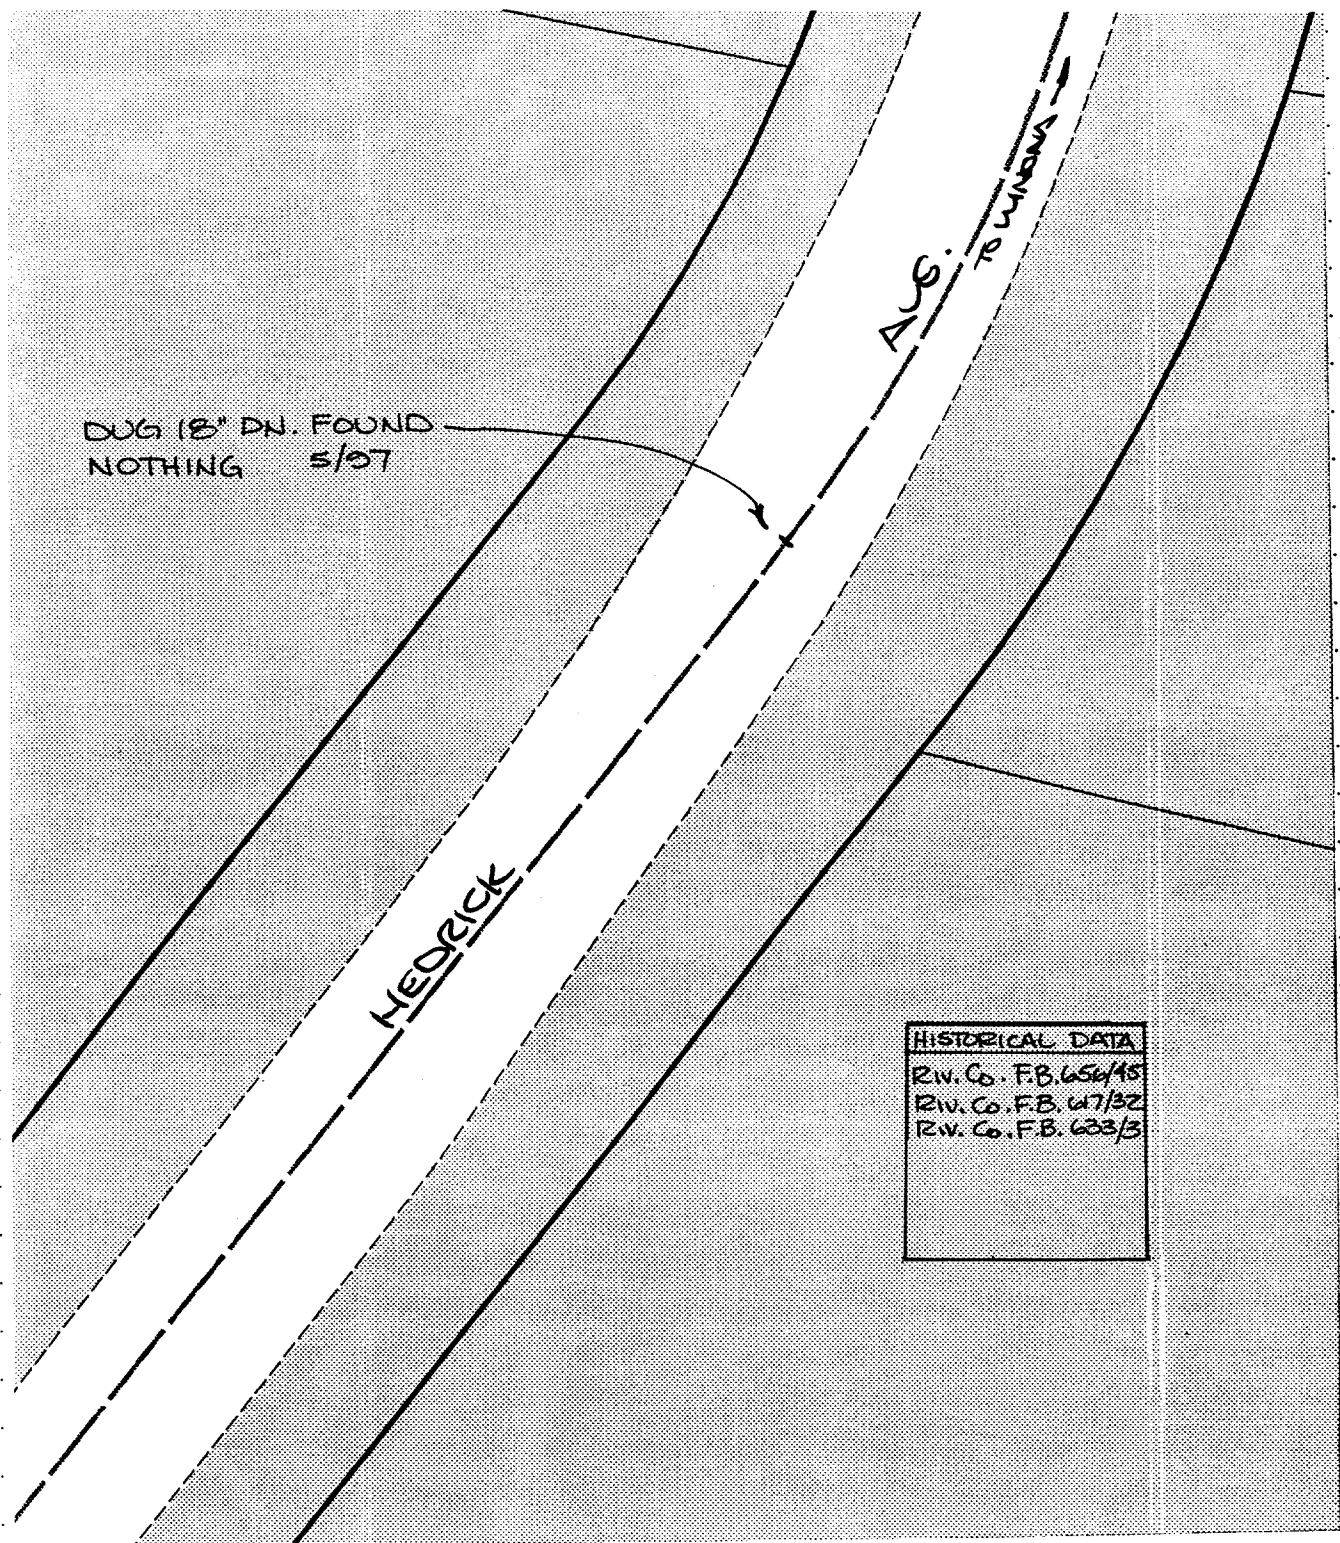

DUG 18" DN. FOUND NOTHING 5/97

AUG. TO WINDONA

HEDRICK

HISTORICAL DATA	
Riv. Co.	F.B. 656/15
Riv. Co.	F.B. 67/32
Riv. Co.	F.B. 633/3

- ✕ FD. Ramset Nail on T/C
- FD. LD. & TK. on T/C
- FD. "C" Nail on T/C
- SET LD. & TK. On T/C

SCALE: 1"=20'  
 DATE: 1-99  
 DR. BY: MZ  
 W.O.:  
 F.B.:

**OFFICIAL TIE PLAT**  
 CITY OF RIVERSIDE

*These ties are for the purpose of perpetuating the found monumentation. No claim is made as to the relationship of the points or lines shown hereon to true boundary locations.*

SHEET  
 3

OF 4 SHEETS

FILE NO.: