


Street: HEMINGWAY DR.

OFFICIAL USE ONLY

X-Street: TRACT BNDY.

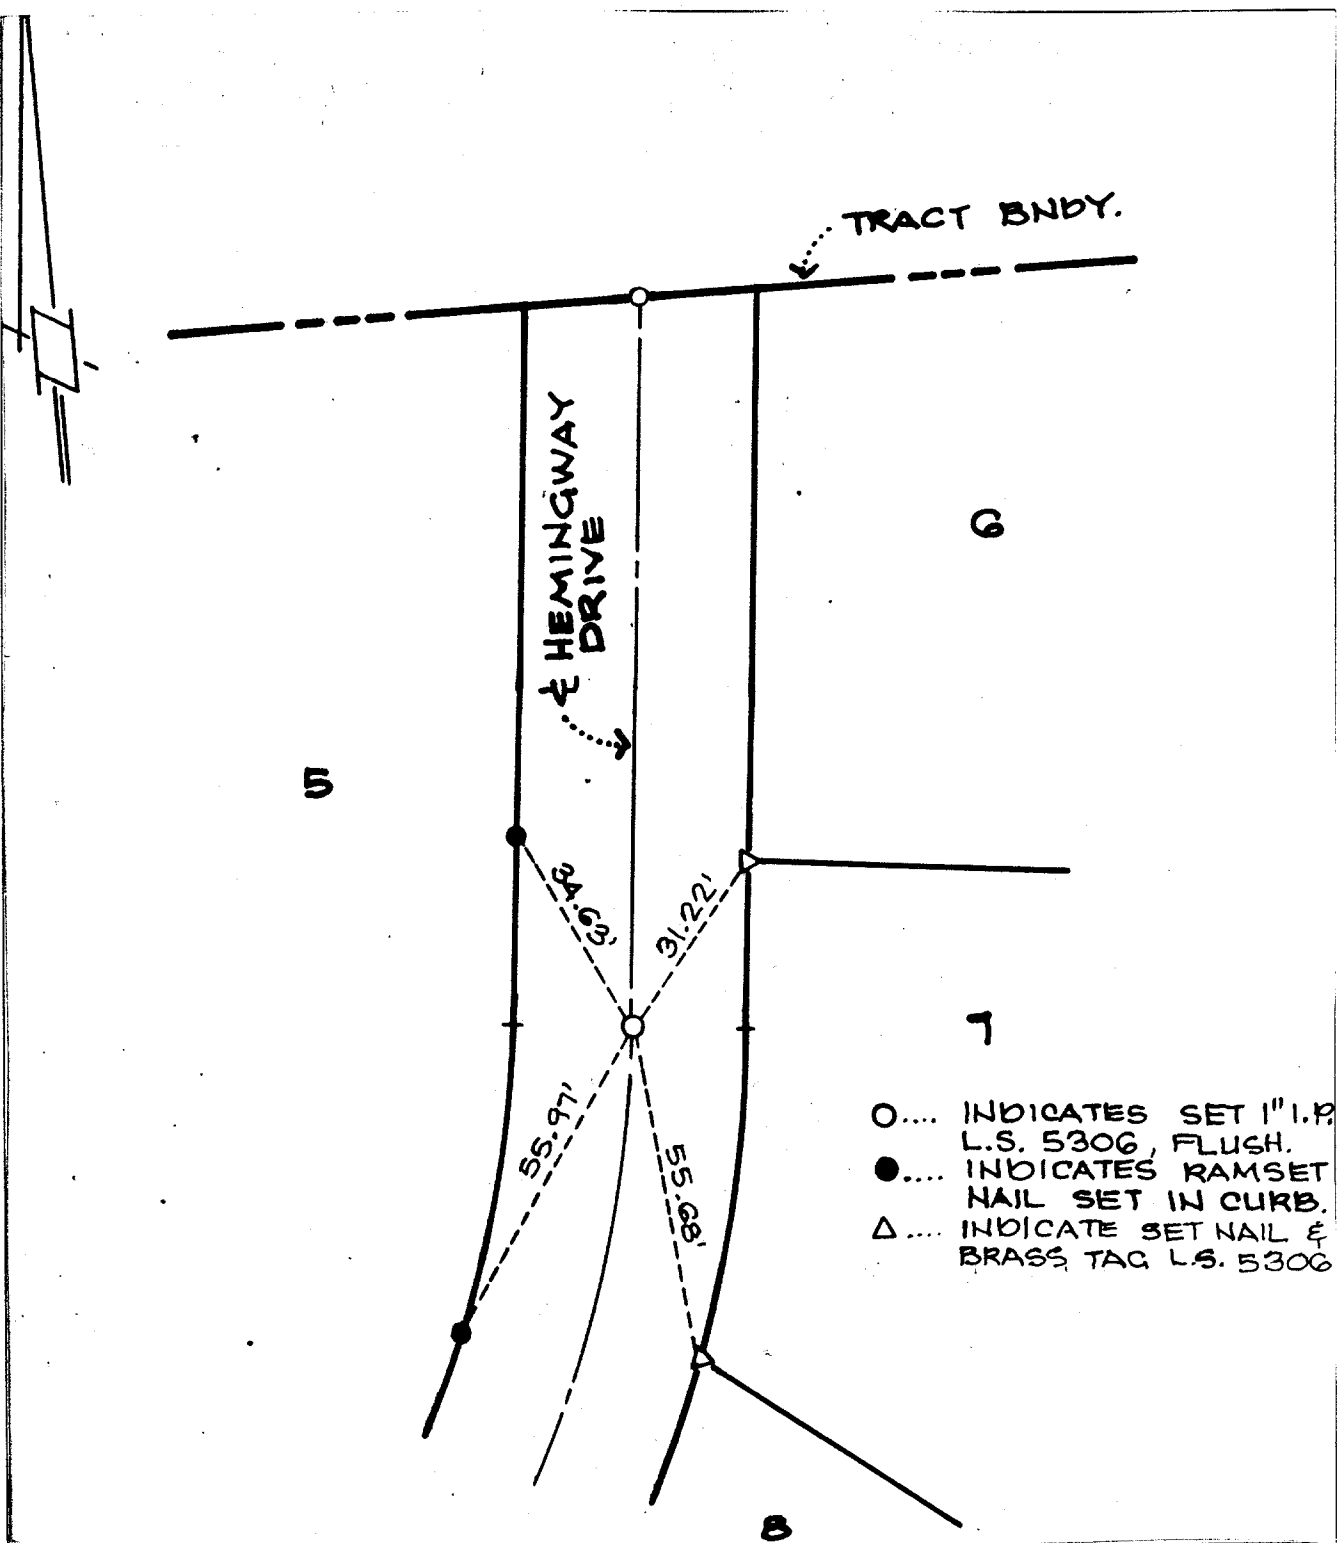

- O... INDICATES SET 1" I.P. L.S. 5306, FLUSH.
- ... INDICATES RAMSET NAIL SET IN CURB.
- △... INDICATE SET NAIL & BRASS TAG L.S. 5306

- × FD. Ramset Nail on T/C
- FD. LD. & TK. on T/C
- FD. "C" Nail on T/C
- Set LD. & TK. on T/C

Scale:  
 Date: JUNE 1991  
 Drawn by:  
 W.O.:  
 F.B.:

**OFFICIAL TIE PLAT**  
**CITY OF RIVERSIDE**

*These ties are for the purpose of perpetuating the found monumentation. No claim is made as to the relationship of the points or lines shown hereon to true boundary locations.*

TRACT NO. 21685

Sheet **4** of **10**

File No.: