


M.S. NOTES CALC'D BY: CALC'S CHECKED BY: MAP NO.: WEATHER:

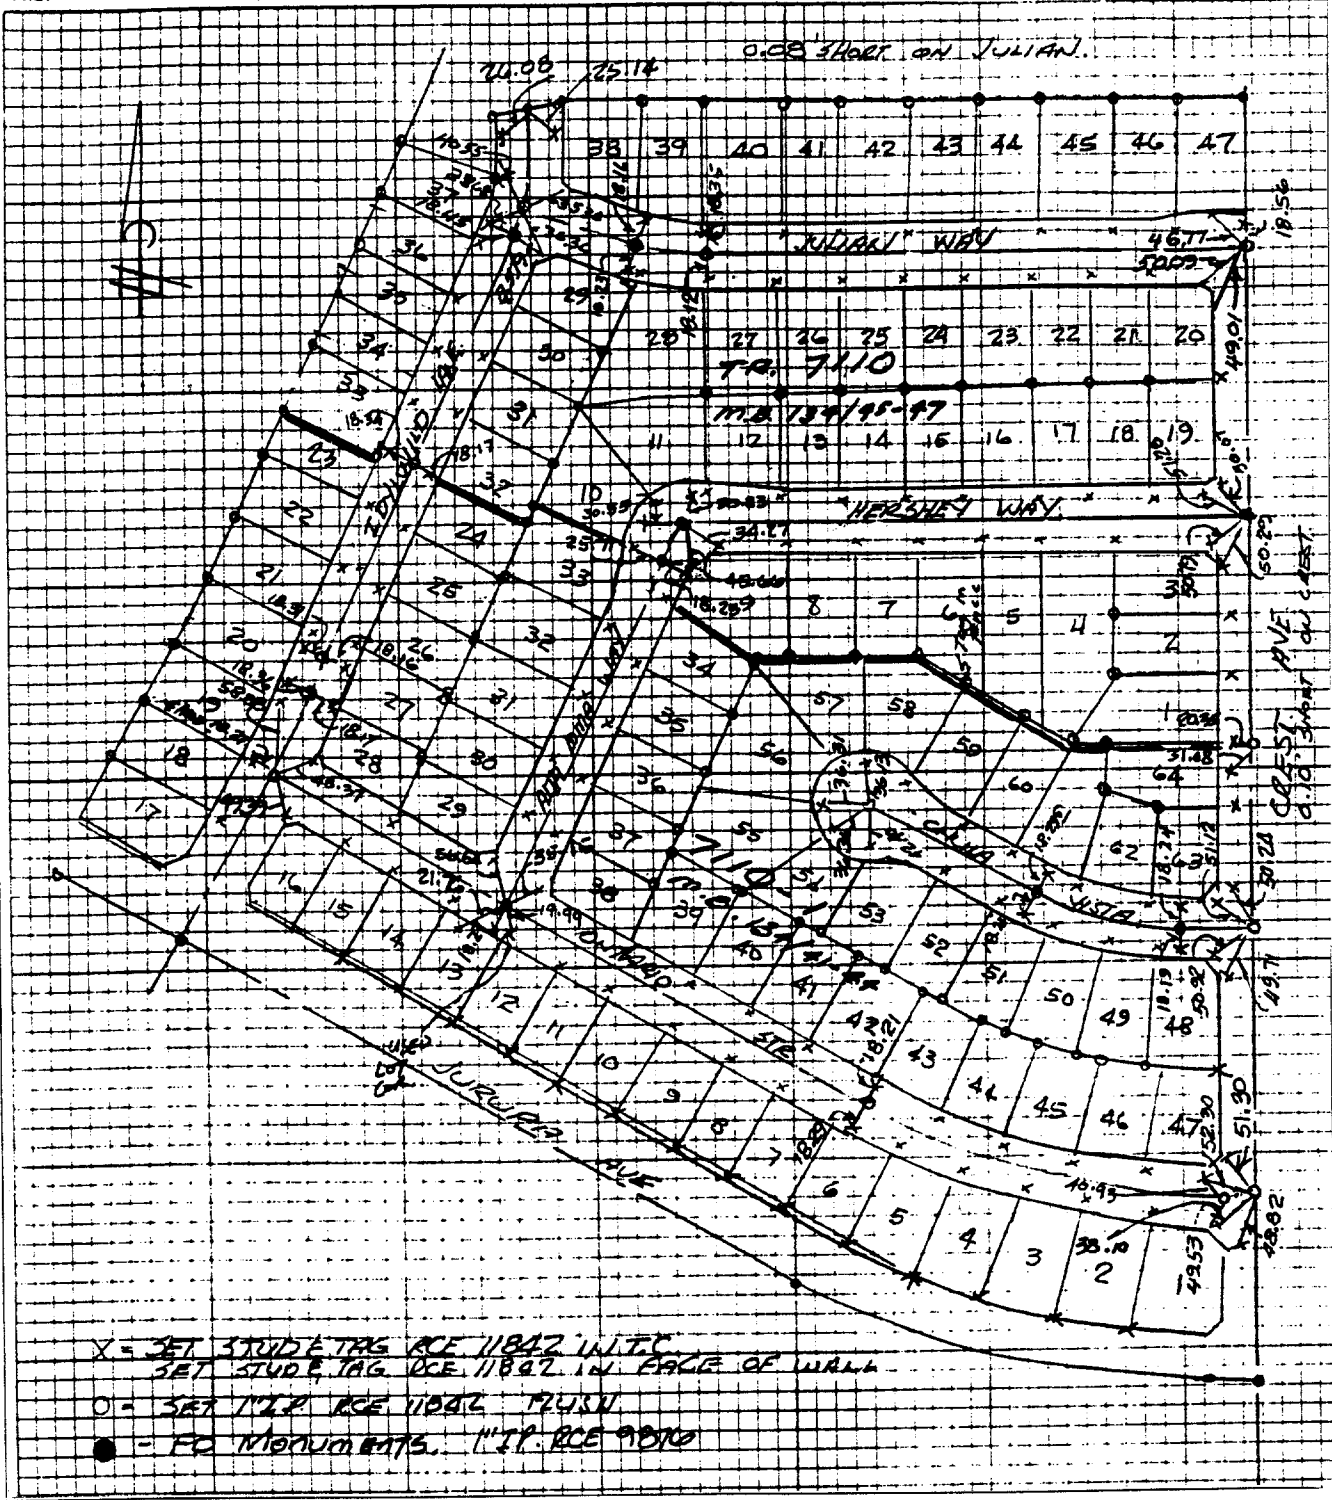

X = SET STUDENT TAG RCE 11842 IN T/C
 SET STUDENT TAG RCE 11842 IN FACE OF WALL
 O = SET 1" I.P. RCE 11002 PLUSH
 ● = FD MONUMENTS. 1" I.P. RCE 9010

- ✕ FD. Ramset Nail on T/C
- FD. LD. & TK. on T/C
- FD. "C" Nail on T/C
- Set LD. & TK. on T/C

Street: HERSHEY WY
 X-Street: CREST AVE & ALTA LOMA WY.
 OFFICIAL USE ONLY

Scale:
 Date:
 Drawn by:
 W.O.:
 F.B.:

OFFICIAL TIE PLAT

CITY OF RIVERSIDE

These ties are for the purpose of perpetuating the found monumentation. No claim is made as to the relationship of the points or lines shown hereon to true boundary locations.

Sheet 1 of 1
 File No.: