


413.71F

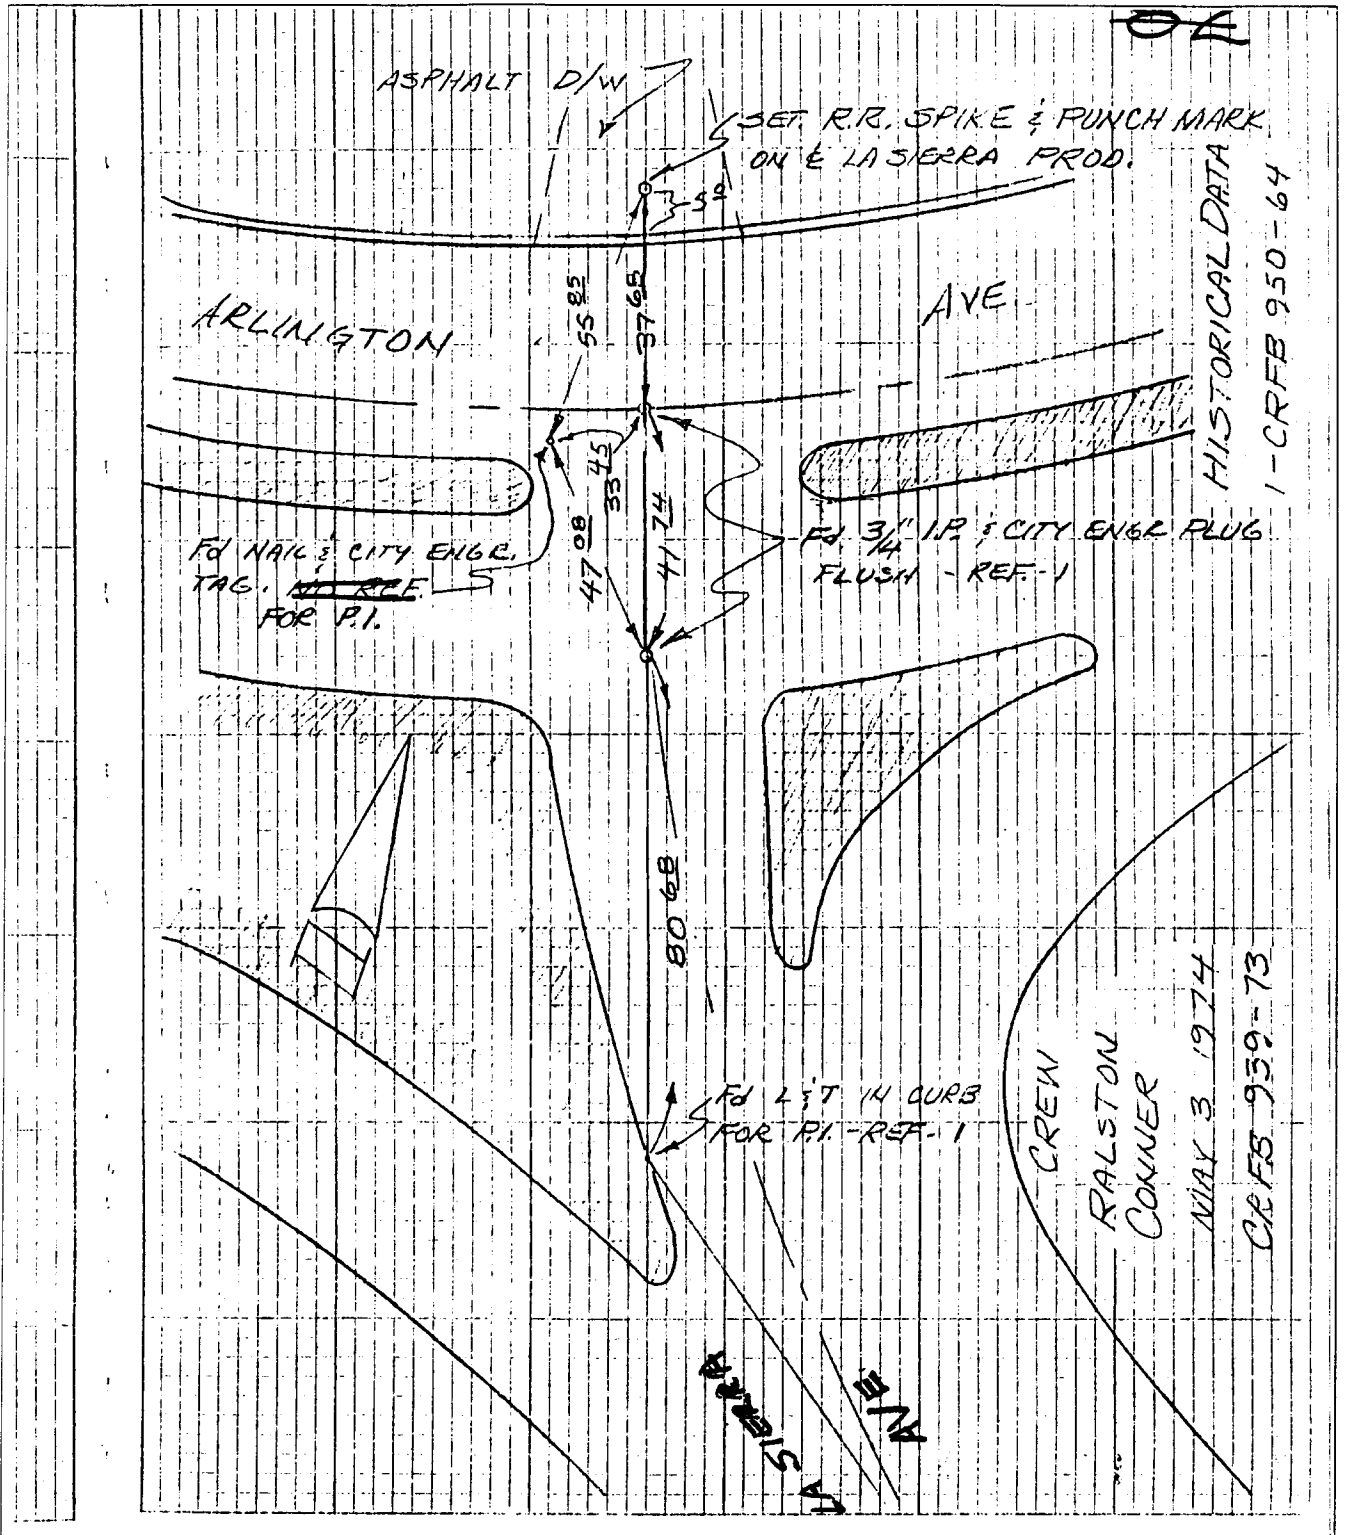

HISTORICAL DATA
1 - CRFB 950-64

CREW
RALSTON
CONNOR
MAY 3 1974
CRFB 939-73

- ✕ FD. Ramset Nail on T/C
- FD. LD. & TK. on T/C
- FD. "C" Nail on T/C
- Set LD. & TK. on T/C

OFFICIAL TIE PLAT

CITY OF RIVERSIDE

These ties are for the purpose of perpetuating the found monumentation. No claim is made as to the relationship of the points or lines shown herein to true boundary locations

Scale: _____
 Date: _____
 Drawn by: _____
 W.O.: _____
 E.R.: _____

Sheet 1 of 1
 File No: _____

Street: ARLINGTON AVE
 X-Street: LA SIERRA AVE
 OFFICIAL USE ONLY
 38