


Street: HIGH VIEW DR.

OFFICIAL USE ONLY

X-Street: Calde Sae

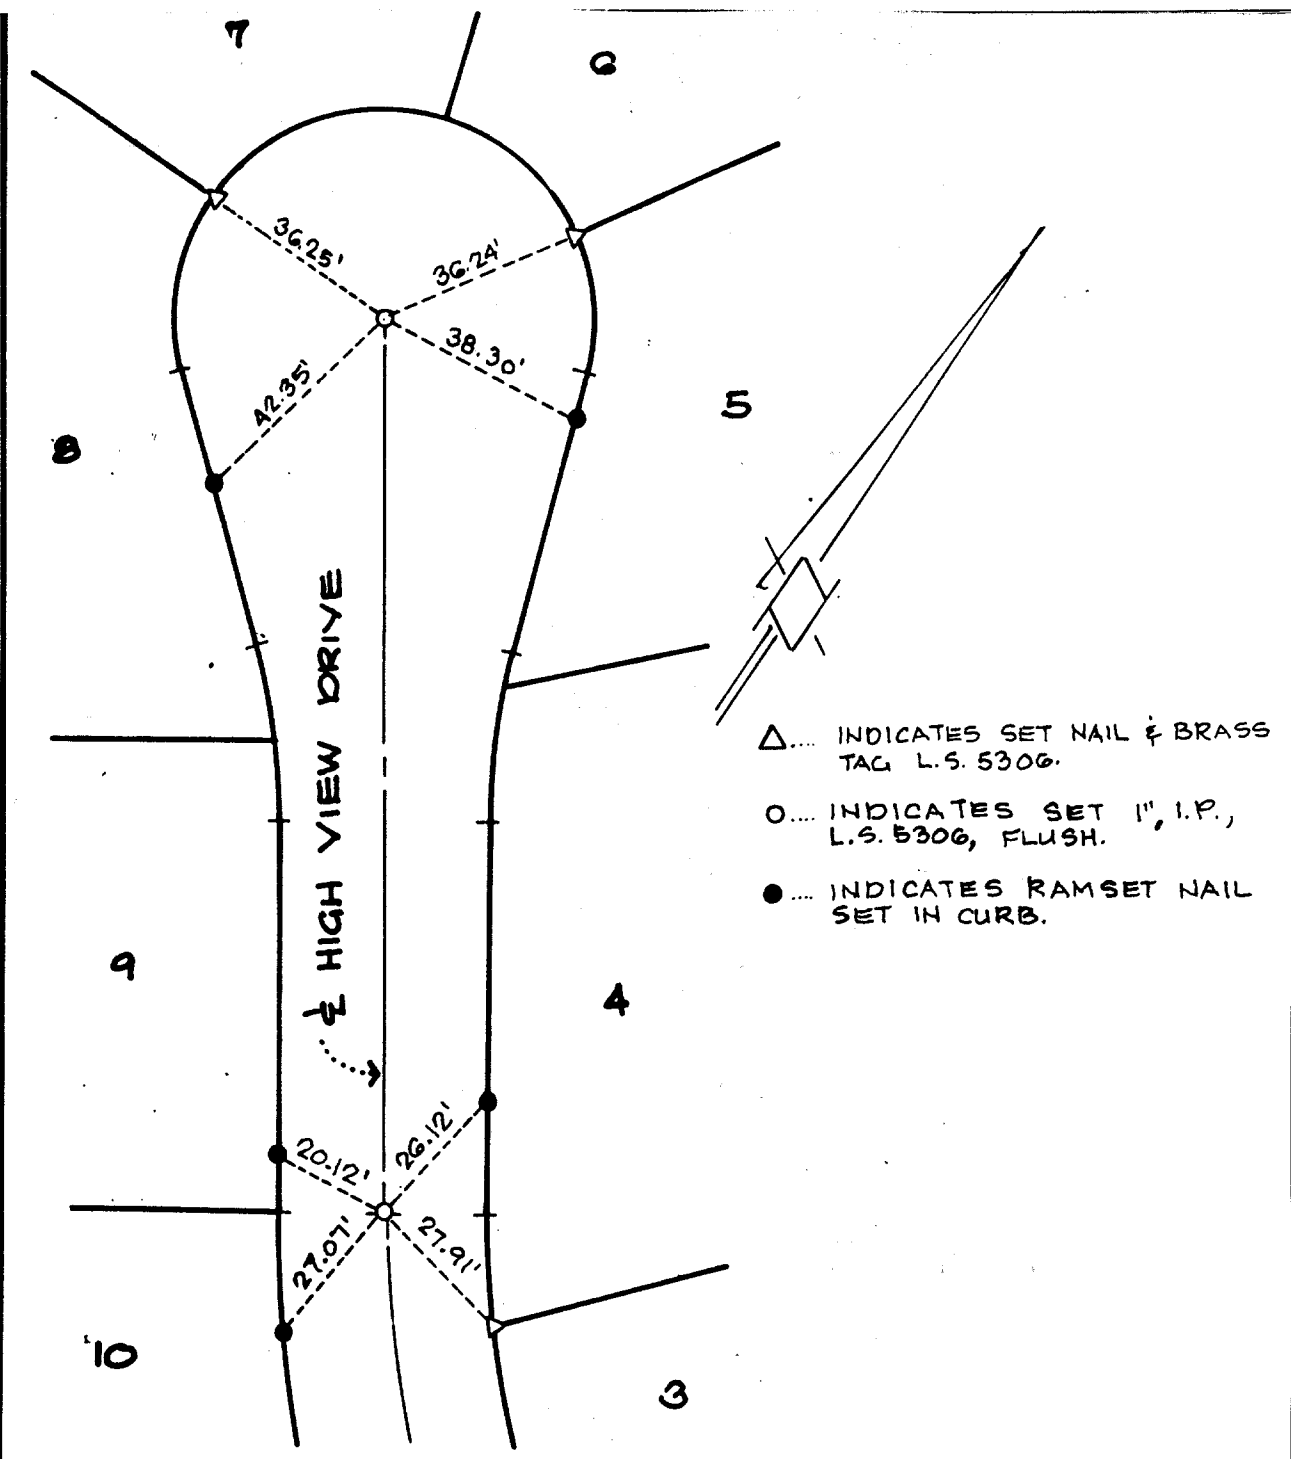

- △... INDICATES SET NAIL & BRASS TAG L.S. 5306.
- ... INDICATES SET 1", I.P., L.S. 5306, FLUSH.
- ... INDICATES RAMSET NAIL SET IN CURB.

TRACT NO. 21685

CITY OF RIVERSIDE, CALIFORNIA

- × FD. Ramset Nail on T/C
- FD. LD. & TK. on T/C
- FD. "C" Nail on T/C
- Set LD. & TK. on T/C

Scale: \_\_\_\_\_  
 Date: \_\_\_\_\_  
 Drawn by: \_\_\_\_\_  
 W.O.: \_\_\_\_\_  
 F.B.: \_\_\_\_\_

**OFFICIAL TIE PLAT**  
 CITY OF RIVERSIDE

*These ties are for the purpose of perpetuating the found monumentation. No claim is made as to the relationship of the points or lines shown hereon to true boundary locations.*

TRACT '21685

Sheet 10 of 18

File No.: \_\_\_\_\_