


HILLHURST DR & KOALA CT

SEE SHEET NO. 12

SEE SHEET NO. 4

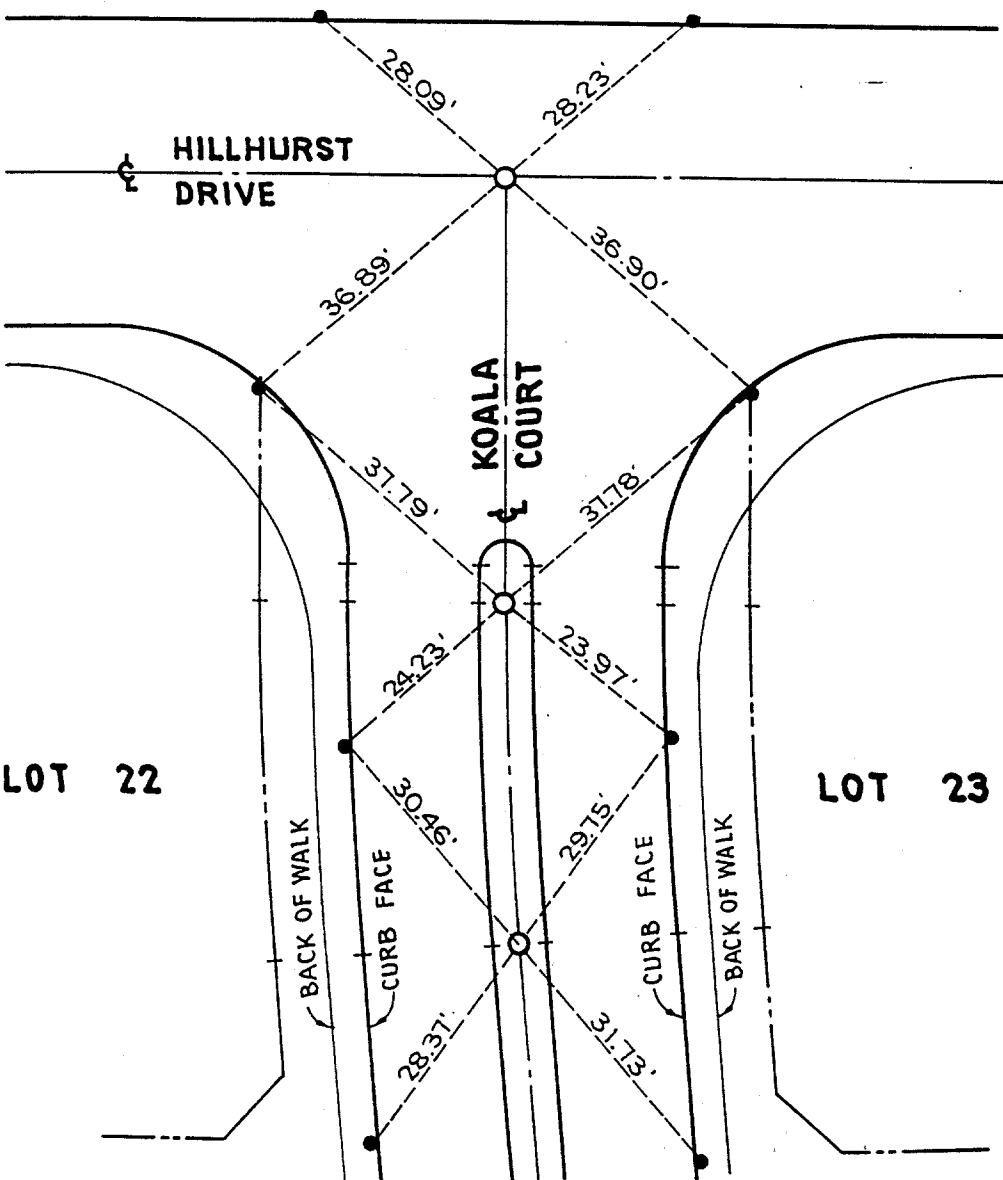

LOT 22

LOT 23

SEE SHEET NO. 2

LEGEND

- = SET LEAD & TACK
- ▲ = LEAD & TAG "R.C.E. 29243"
- = SET 1" IRON PIPE WITH PLASTIC PLUG STAMPED "R.C.E. 29243"

SCALE: 1" = 20'

CITY OF RIVERSIDE SURVEY TIE TRACT NO. 27288

- ✕ FD. Ramset Nail on T/C
- FD. LD. & TK. on T/C
- FD. "C" Nail on T/C
- Set LD. & TK. on T/C

OFFICIAL TIE PLAT
CITY OF RIVERSIDE

These ties are for the purpose of perpetuating the found monumentation. No claim is made as to the relationship of the points or lines shown hereon to true boundary locations.

TRACT 27288

Sheet 3 of 12

File No.:

Street: **HILLHURST DR.**

X-Street: **OFFICIAL USE ONLY**

KOALA CT.

Scale:
Date:
Drawn by:
W.O.:
F.B.: