

Street: HILLSDALE RD.

OFFICIAL USE ONLY

X-Street: BRIARCLIFF LN.


SURVEY NOTES

SURVEY OF CENTERLINES TIES Sht. 3 of 3
 FOR TRACT 22653-6 W.O. No. 13251
 SURVEY PARTY Paulino Villalobos Date 10-3-95
 REF. _____ A.M.

NOTES:

SEE SHT. 4

- - SET 1" IP W/L.S. 3013 PLUG FLUSH
- ▲ - FD. RAMSET NAIL W/L.S. 3010 TAG ON TOP OF CURB
- ▲ - SET RAMSET NAIL ON TOP OF CURB

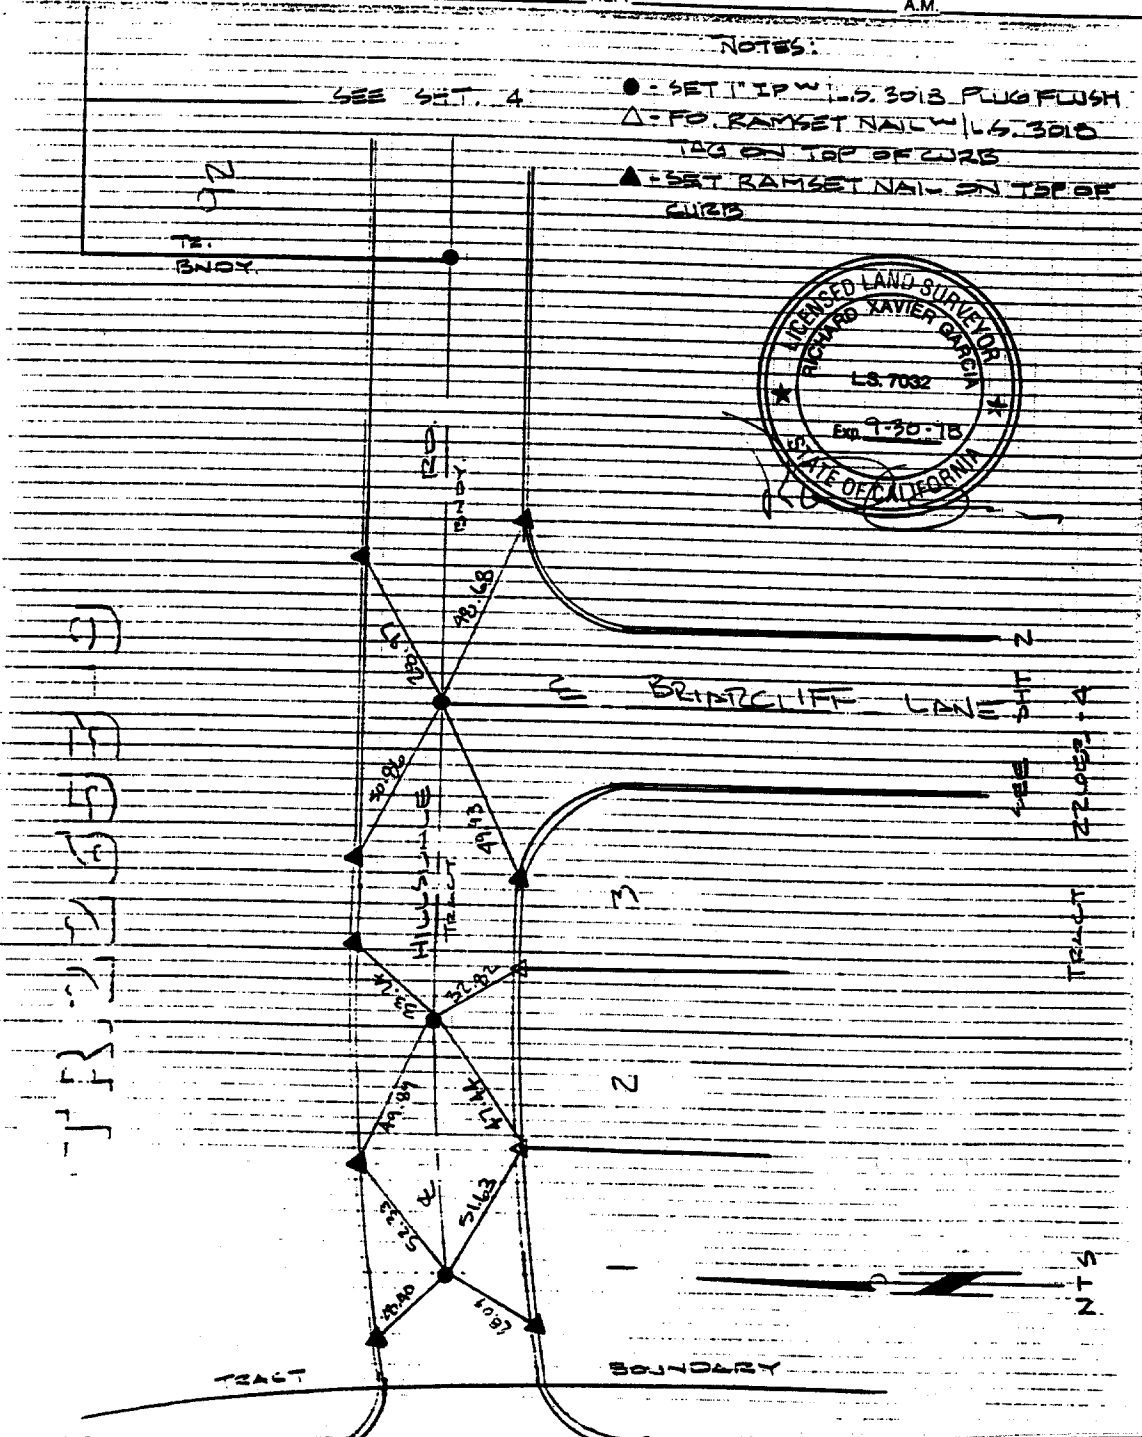

- ✕ FD. Ramset Nail on T/C
- FD. LD. & TK. on T/C
- FD. "C" Nail on T/C
- Set LD. & TK. on T/C

Scale: _____
 Date: _____
 Drawn by: _____
 W.O.: _____
 F.B.: 1325-337

OFFICIAL TIE PLAT
CITY OF RIVERSIDE

These ties are for the purpose of perpetuating the found monumentation. No claim is made as to the relationship of the points or lines shown hereon to true boundary locations.

Sheet 1 of 1
 File No.: _____